



the drawing shall not be copied,
be giving third party without
O.B.Wiik's consent.

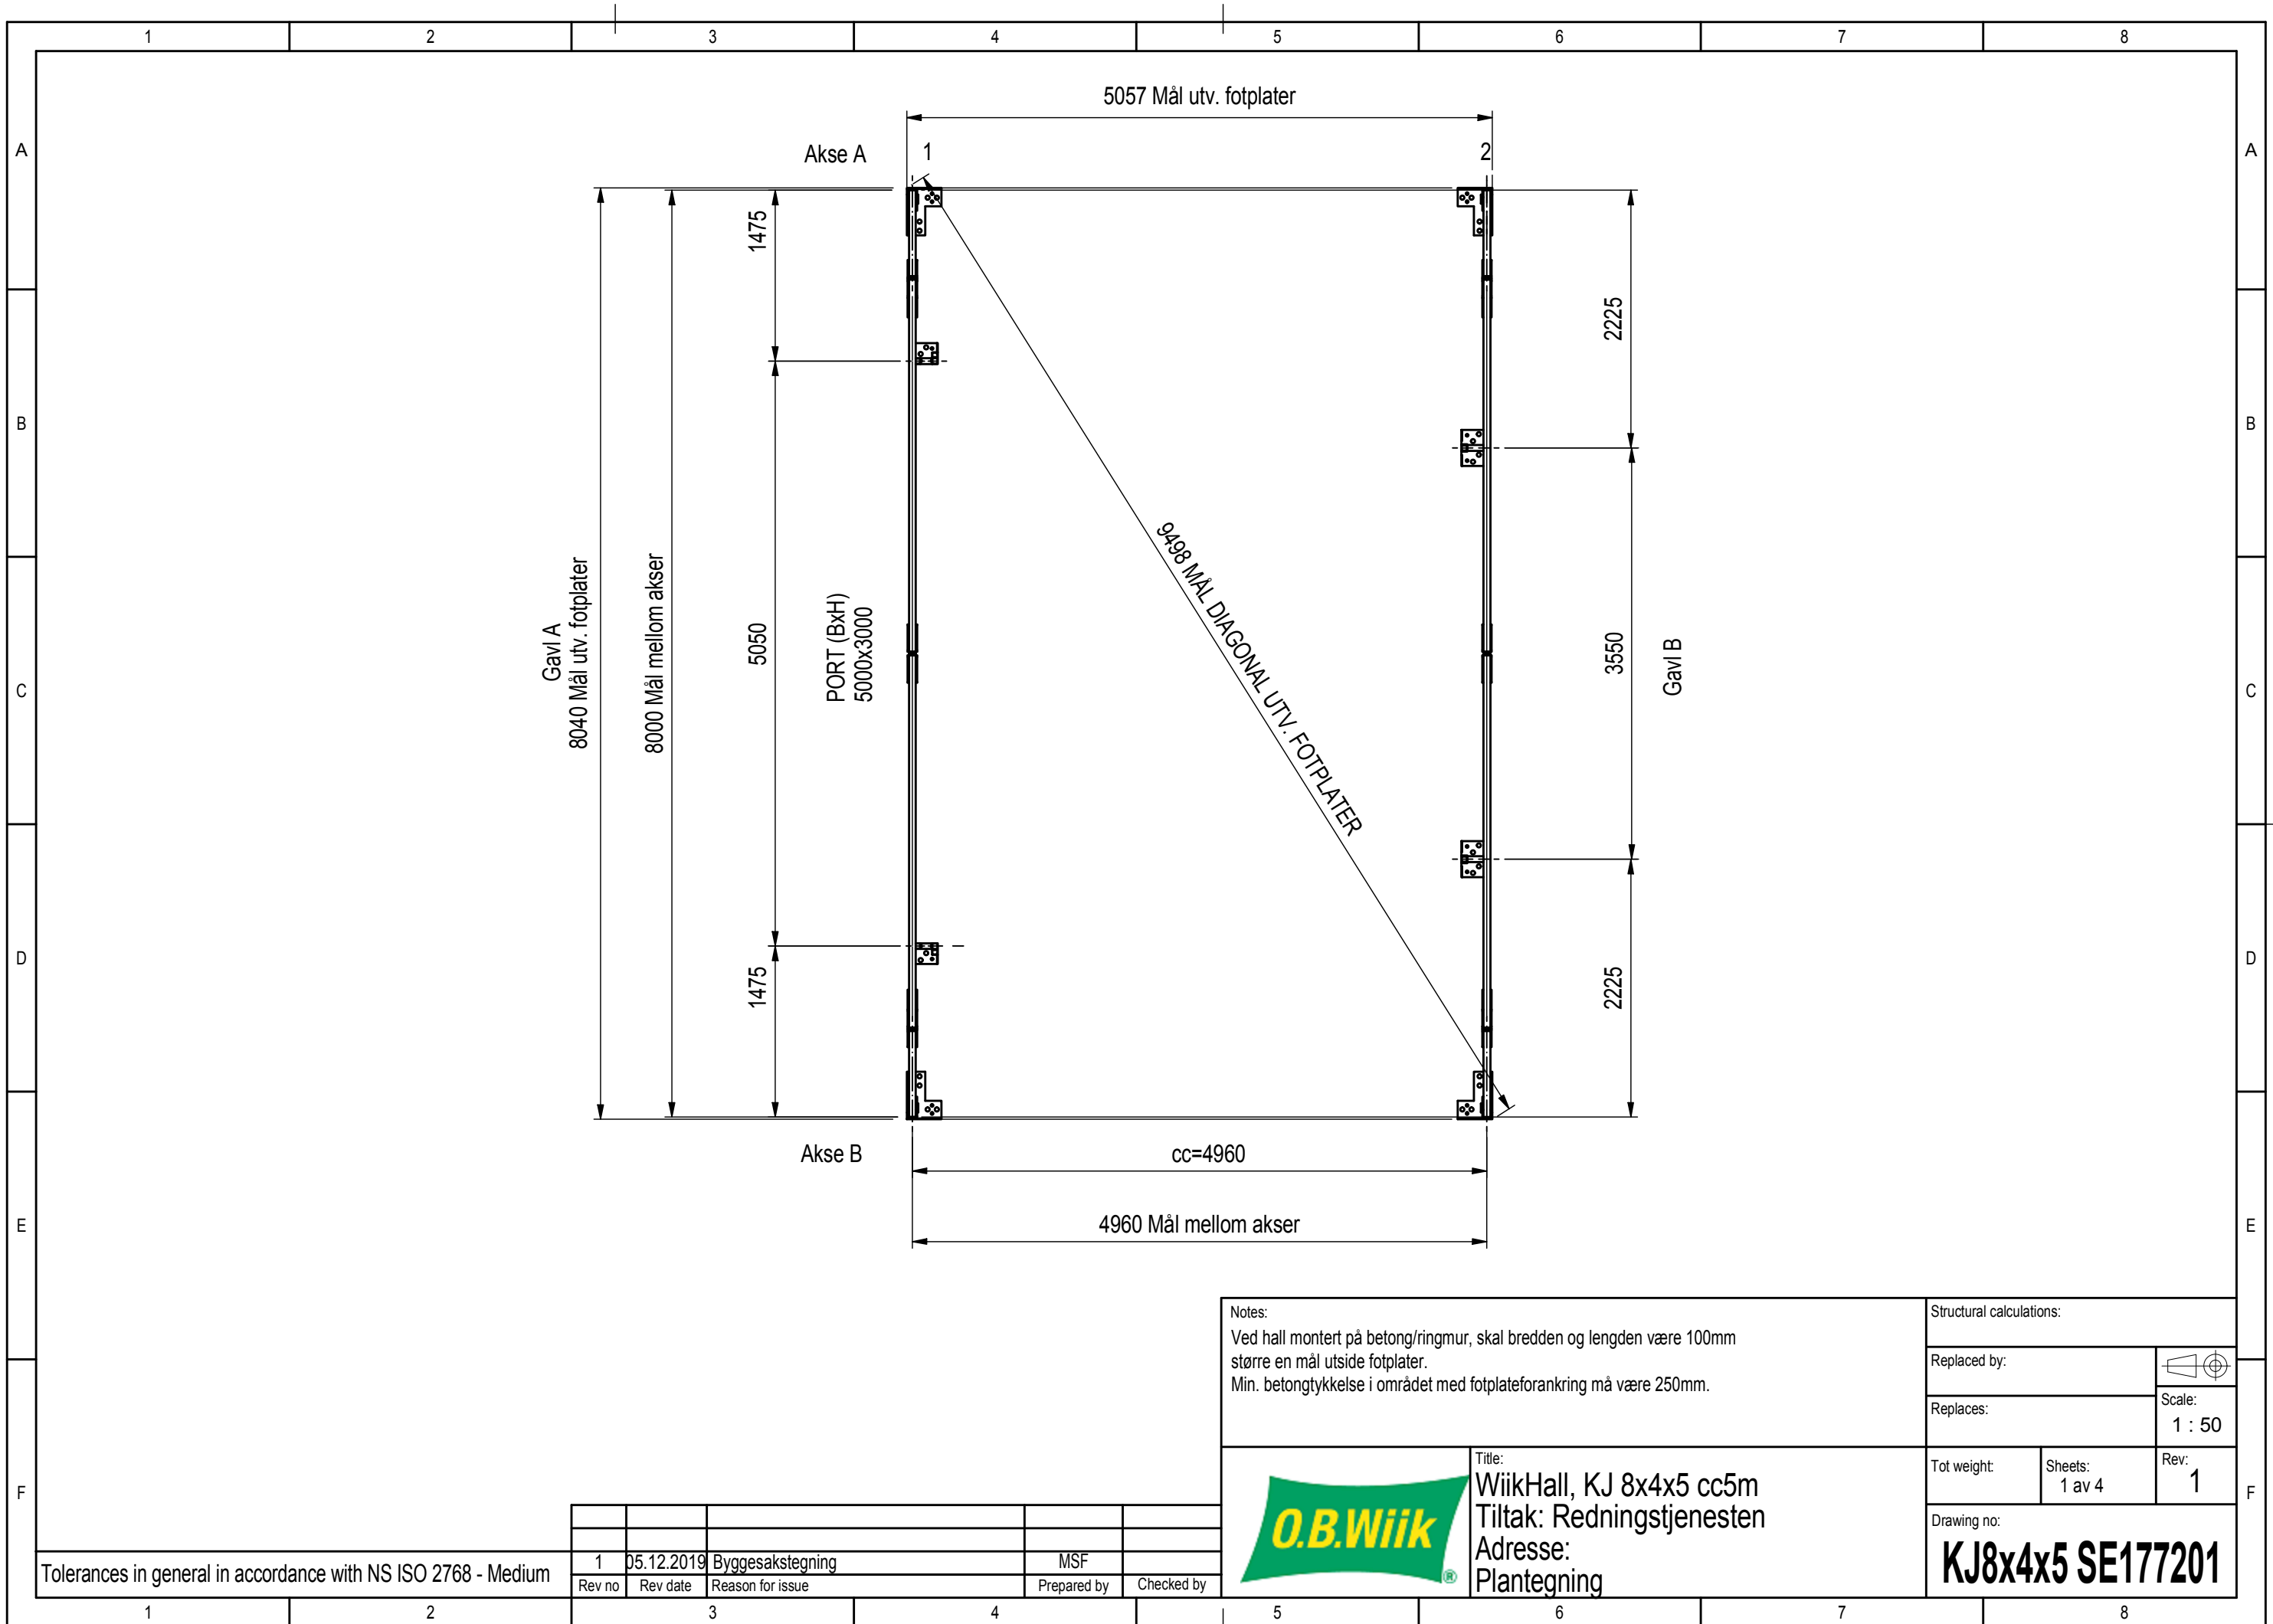

The drawing shall not be copied,
be giving third party without
O.B.Wiik's consent.

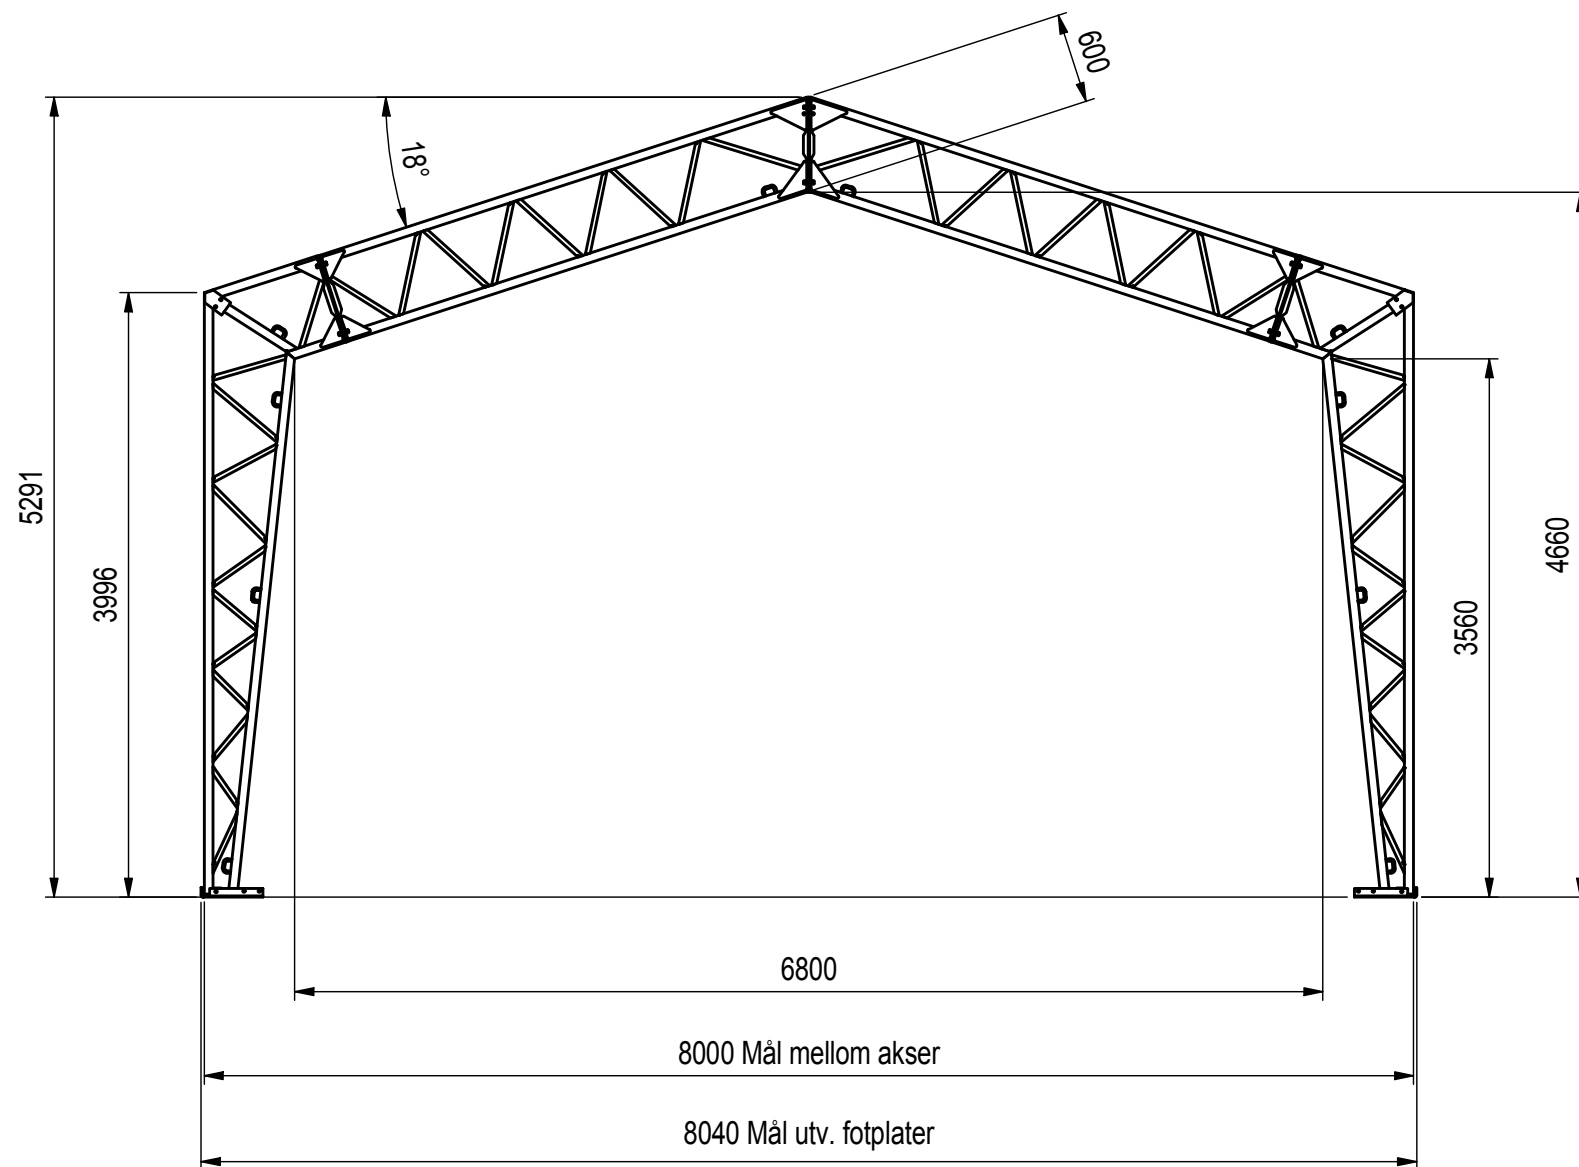

Notes:

Structural calculations:

Replaced by:



Replaces:

Scale:
1 : 4

Tot weight:	
-------------	--

Sheets:
2 av 4

Rev:	1
------	---

Drawing no:

KJ8x4x5 SE177201

1	05.12.2019	Byggesakstegning	MSF	
Rev no	Rev date	Reason for issue	Prepared by	Checked by


O.B.Wiik

Title:	
--------	--

WiikHall, KJ 8x4x5 cc5m
 Tiltak: Redningstjenesten
 Adresse:
 SNITT

Tolerances in general in accordance with NS ISO 2768 - Medium

The drawing shall not be copied,
be giving third party without
O.B.Wiik's consent.

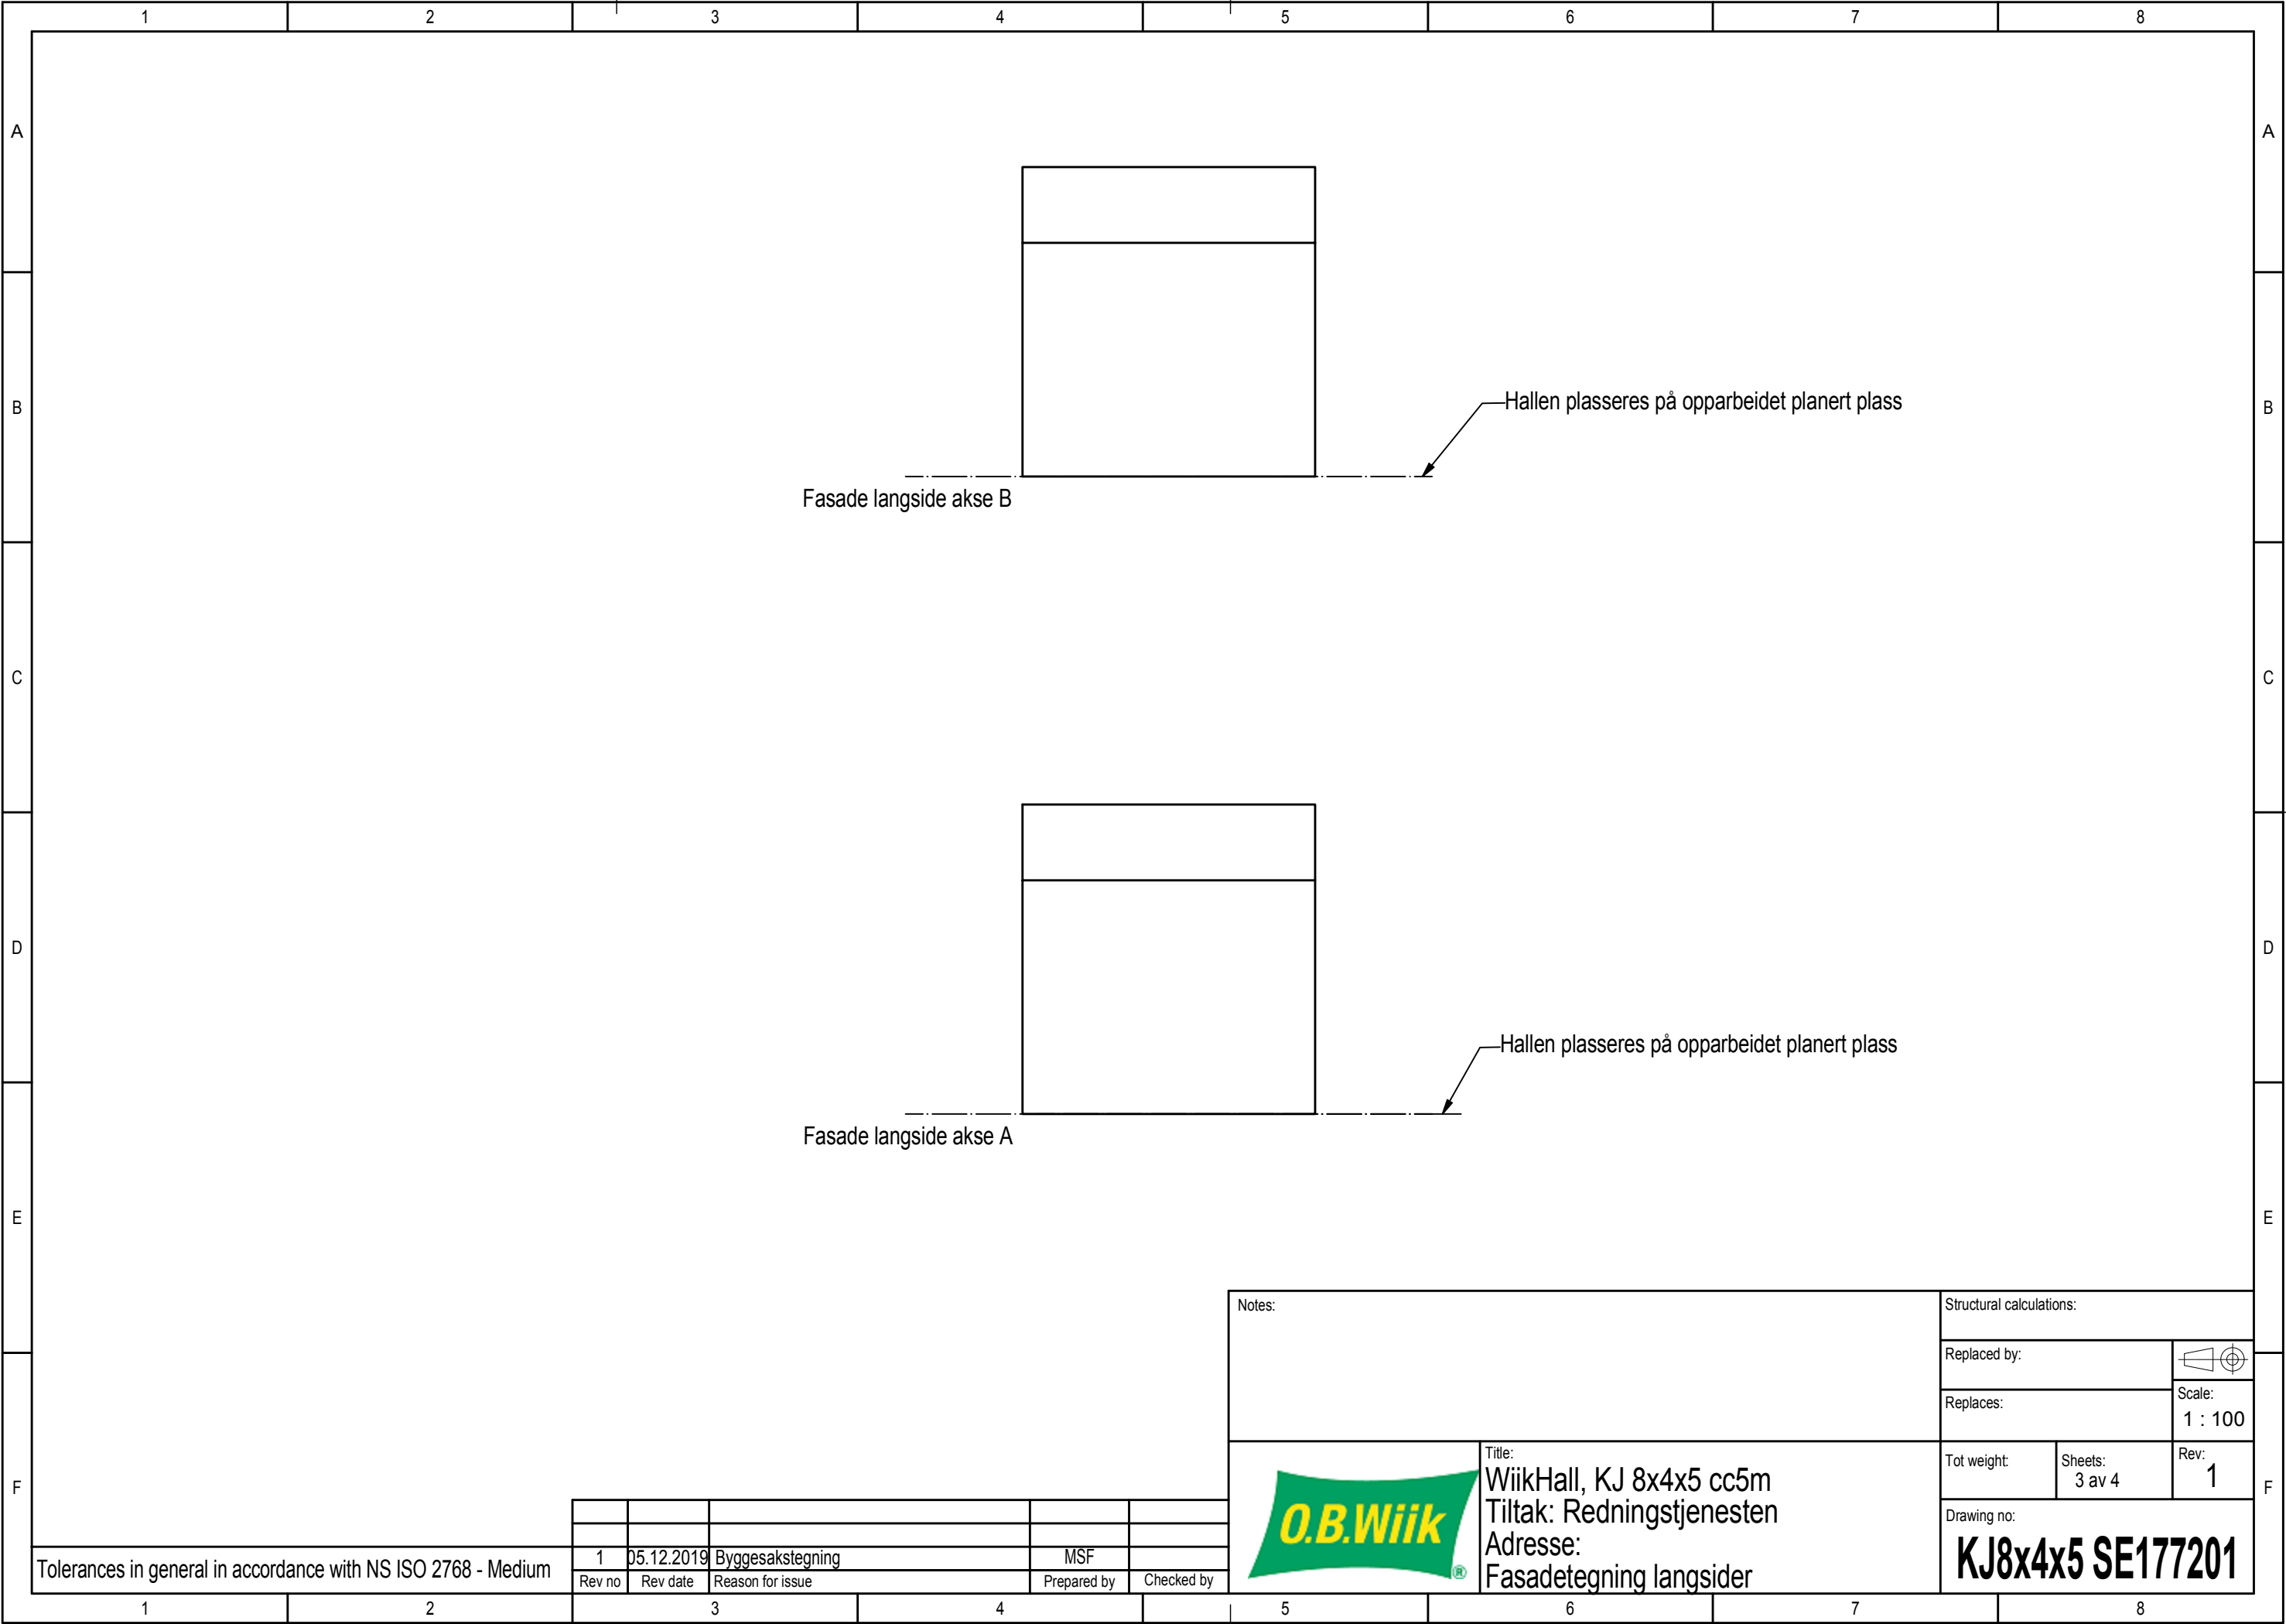

The drawing shall not be copied,
be giving third party without
O.B.Wiik's consent.

