


2037793

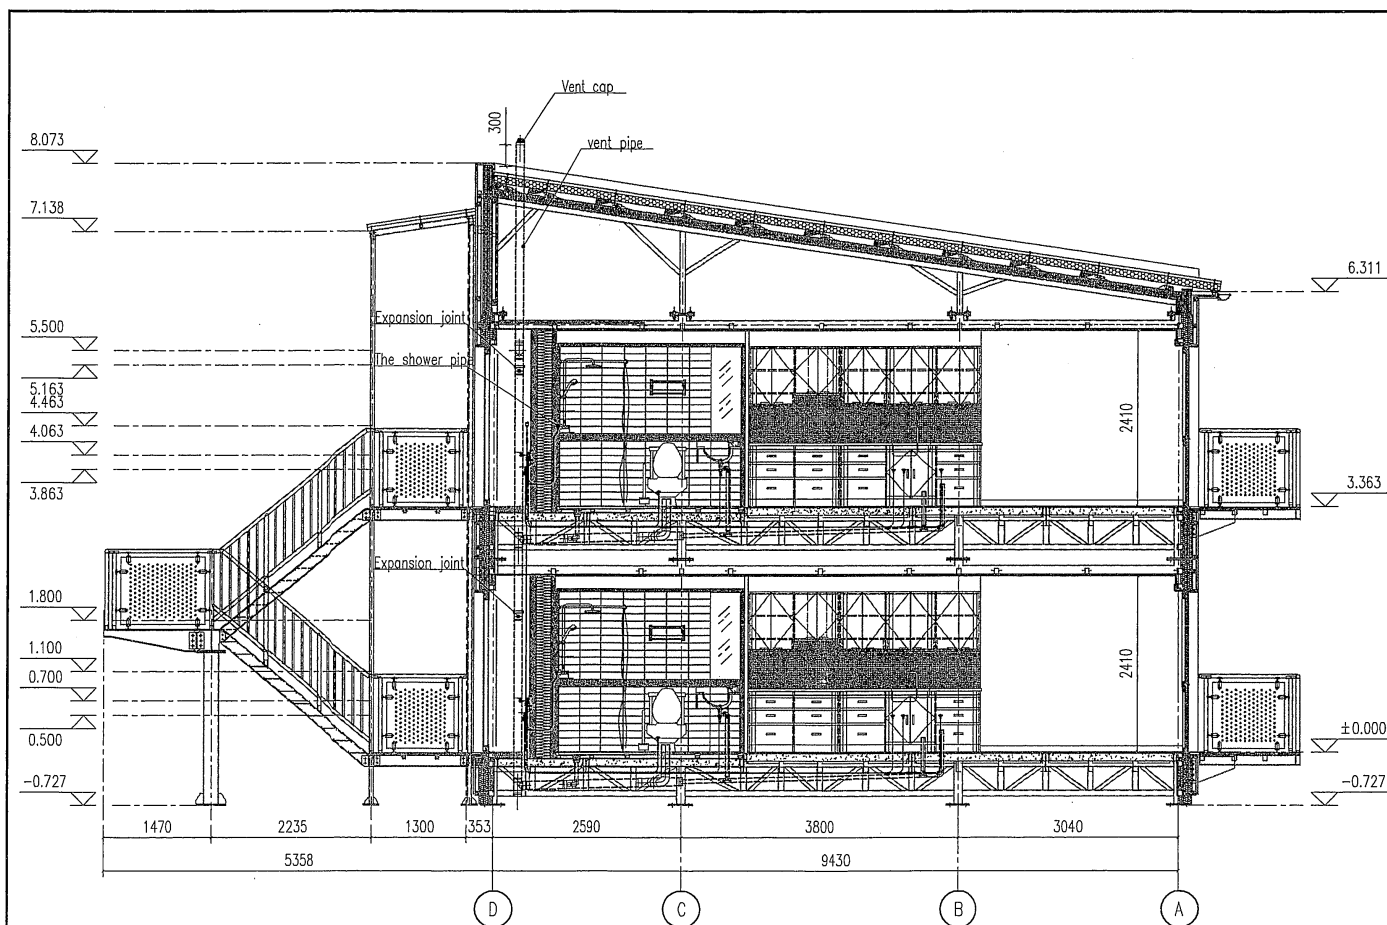

Pipeline indoor water system elevation

06			
05			
04			
03			
02			
01			
Rev	Description	Date	By

KEY PLAN

CLIENT

MAIN CONTRACTOR

ARCHITECT

CONSULTANT



SHENYANG THRIVE INDUSTRIALIZED HOUSING
CO., LTD

PROJECT

Bikupan 7 Prototype

Drawing Title

The elevation of water supply and drainage

Drawing No.	V004	Rev01
Scale	1:60	


Designed By	Date
Yao Liang	2013-03-20

Checked By	Date
Wang Guogang	2013-03-20

Approved By	Date
Zhang Liangliang	2013-03-20



2037800

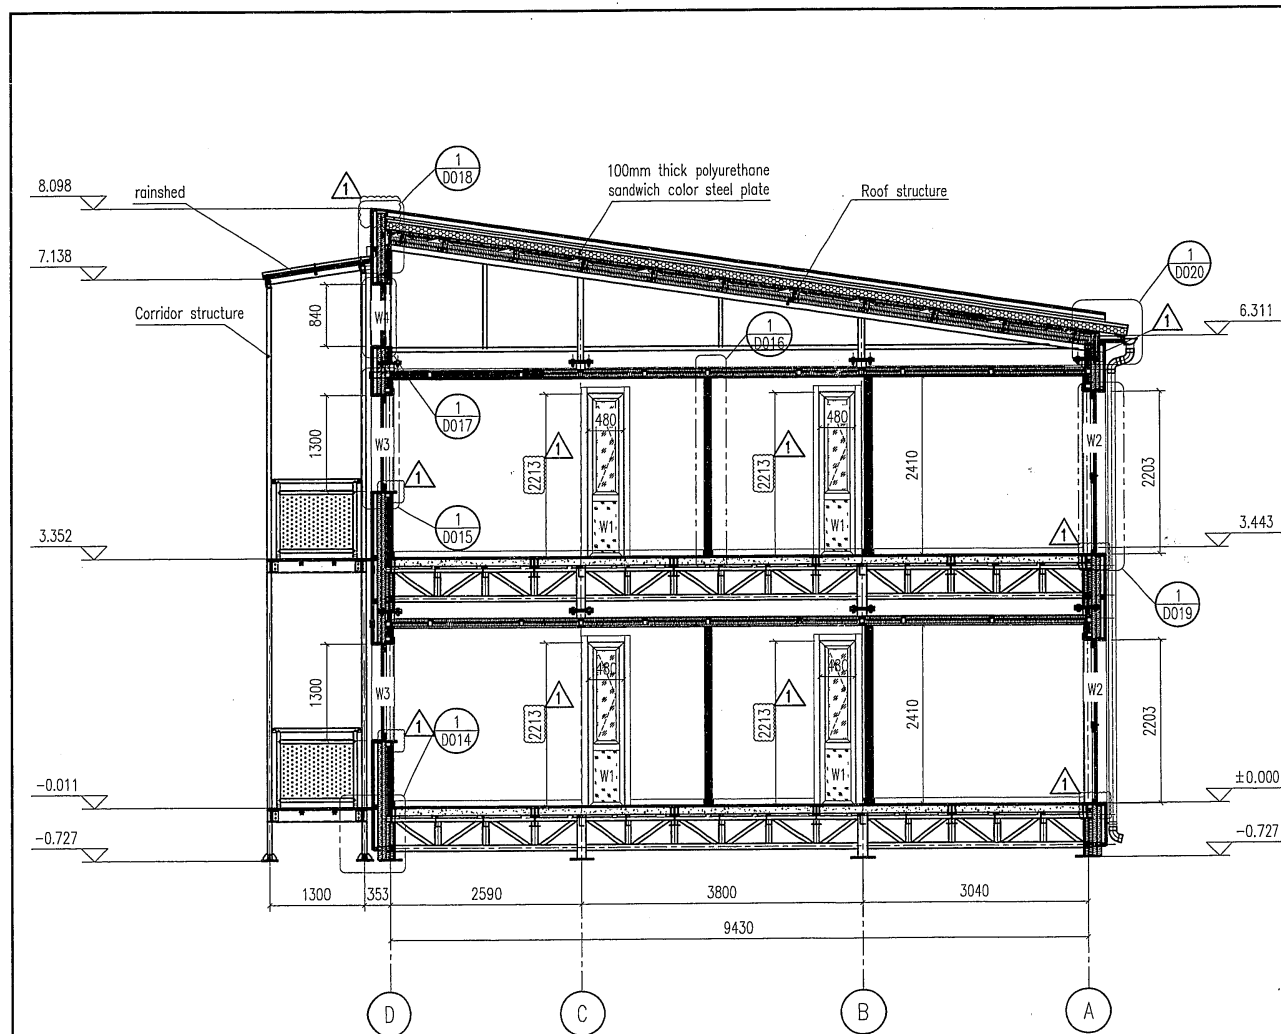

A
P001 Section
Scale 1:60

06			
05			
04			
03			
02			
01			
Rev	Description	Date	By Chk

KEY PLAN

CLIENT

MAIN CONTRACTOR

ARCHITECT

CONSULTANT



SHENYANG THRIVE INDUSTRIALIZED HOUSING
CO., LTD

PROJECT

Bikupan 7 Prototype

Drawing Title

A-A Section

Drawing No.	S001	Rev01
Scale	1:60	
Designed By	Hu shuang	
Checked By	Su Qiuju	
Approved By	Zhang Liangliang	
Date	2013-02-06	





BET	AN	ANDRINGS NYMER	SIDA	DATUM
BYGGLOVSHANDLING				
				
PYRAMIDEN ARKITEKTER BOKSLÅDAR 15 4108 OCKSÖNEN www.pyramiden.se tel. 081-70 130 130 081-70 130 130 fax 081-70 130 130				
UPPDRAGS 2017-11-17	RITAD AV IB	FÖRSLAG Sten Jonsson	HANDLAGARE Sten Jonsson	
Fastighet! Backa 866-704. (del av NYBYGGNAD AV MODULHUS TYP C PLAN, FASADER, SEKTION, FÄRGSÄTTNING				
A1: 1100 B1: 1200	A-40-0-01B			1/1

