



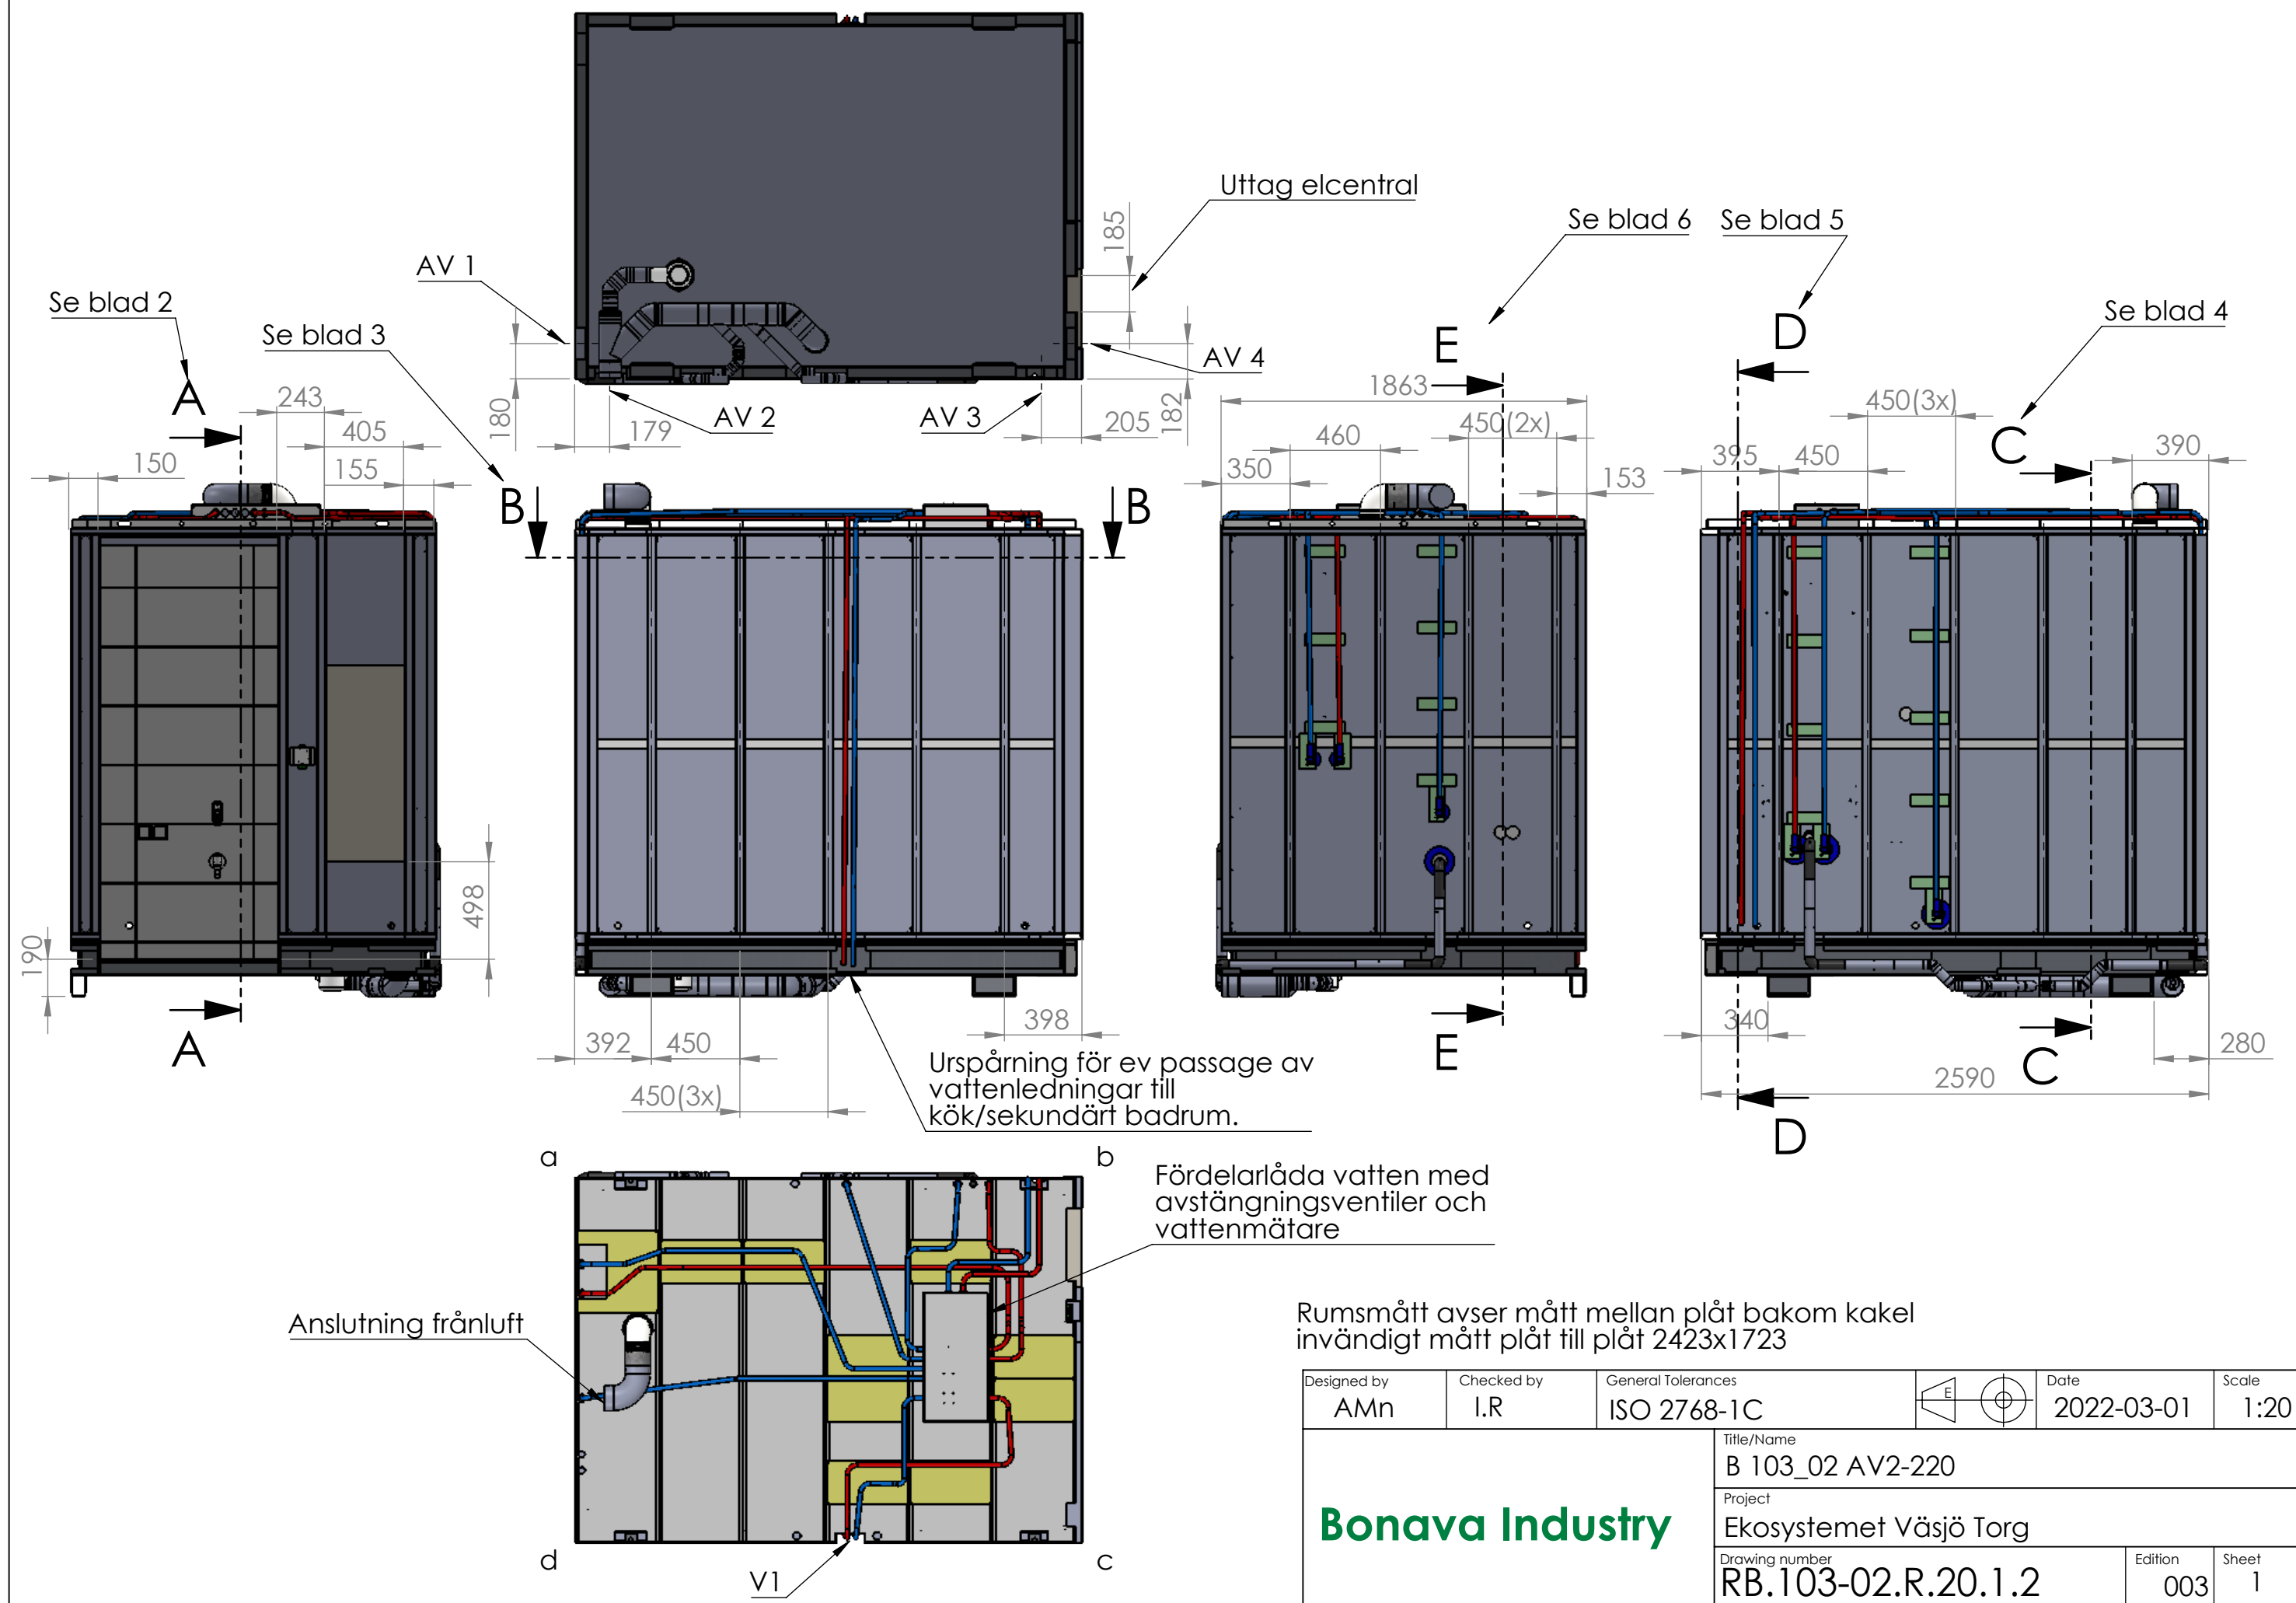


Designed by AMn	Checked by I.R	General Tolerances ISO 2768-1C		Date 2022-03-01	Scale 1:20
Bonava Industry			Title/Name B 103_02 AV2-220		
			Project Ekosystemet Väsjö Torg		
			Drawing number RB.103-02.R.20.1.2		Edition 003

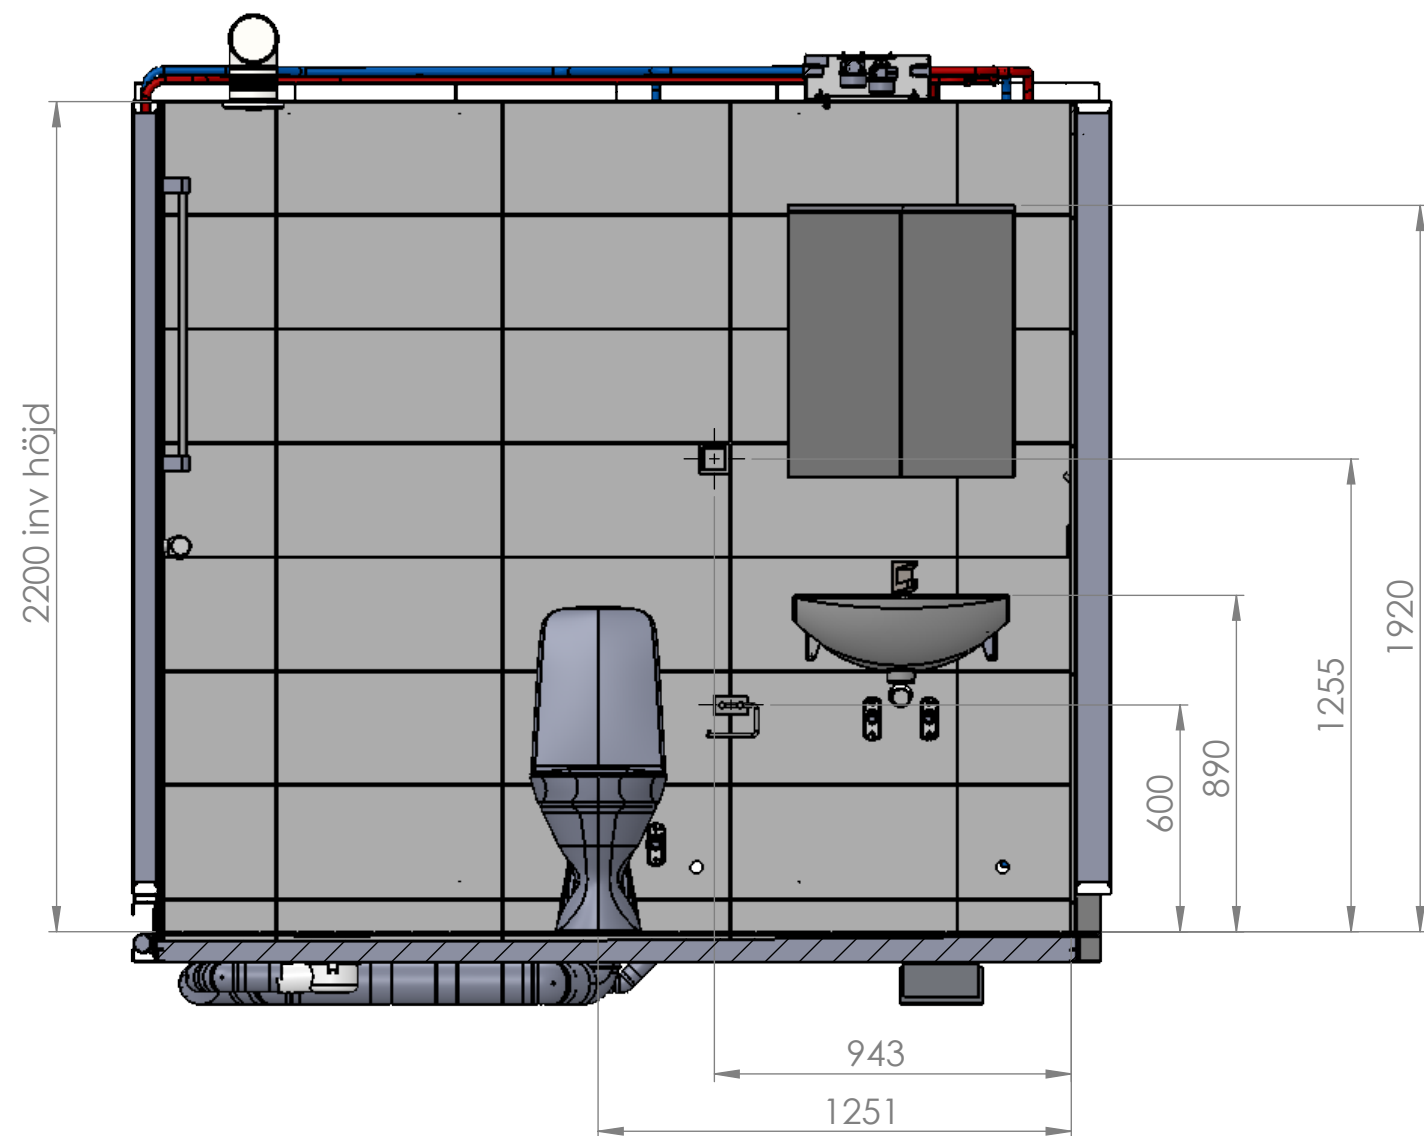

SECTION A-A
SCALE 1 : 20

Designed by AMn	Checked by I.R	General Tolerances ISO 2768-1C		Date 2022-03-01	Scale 1:20
Bonava Industry		Title/Name B 103_02 AV2-220			
		Project Ekosystemet Väsjo Torg			
		Drawing number RB.103-02.R.20.1.2	Edition 003	Sheet 2	

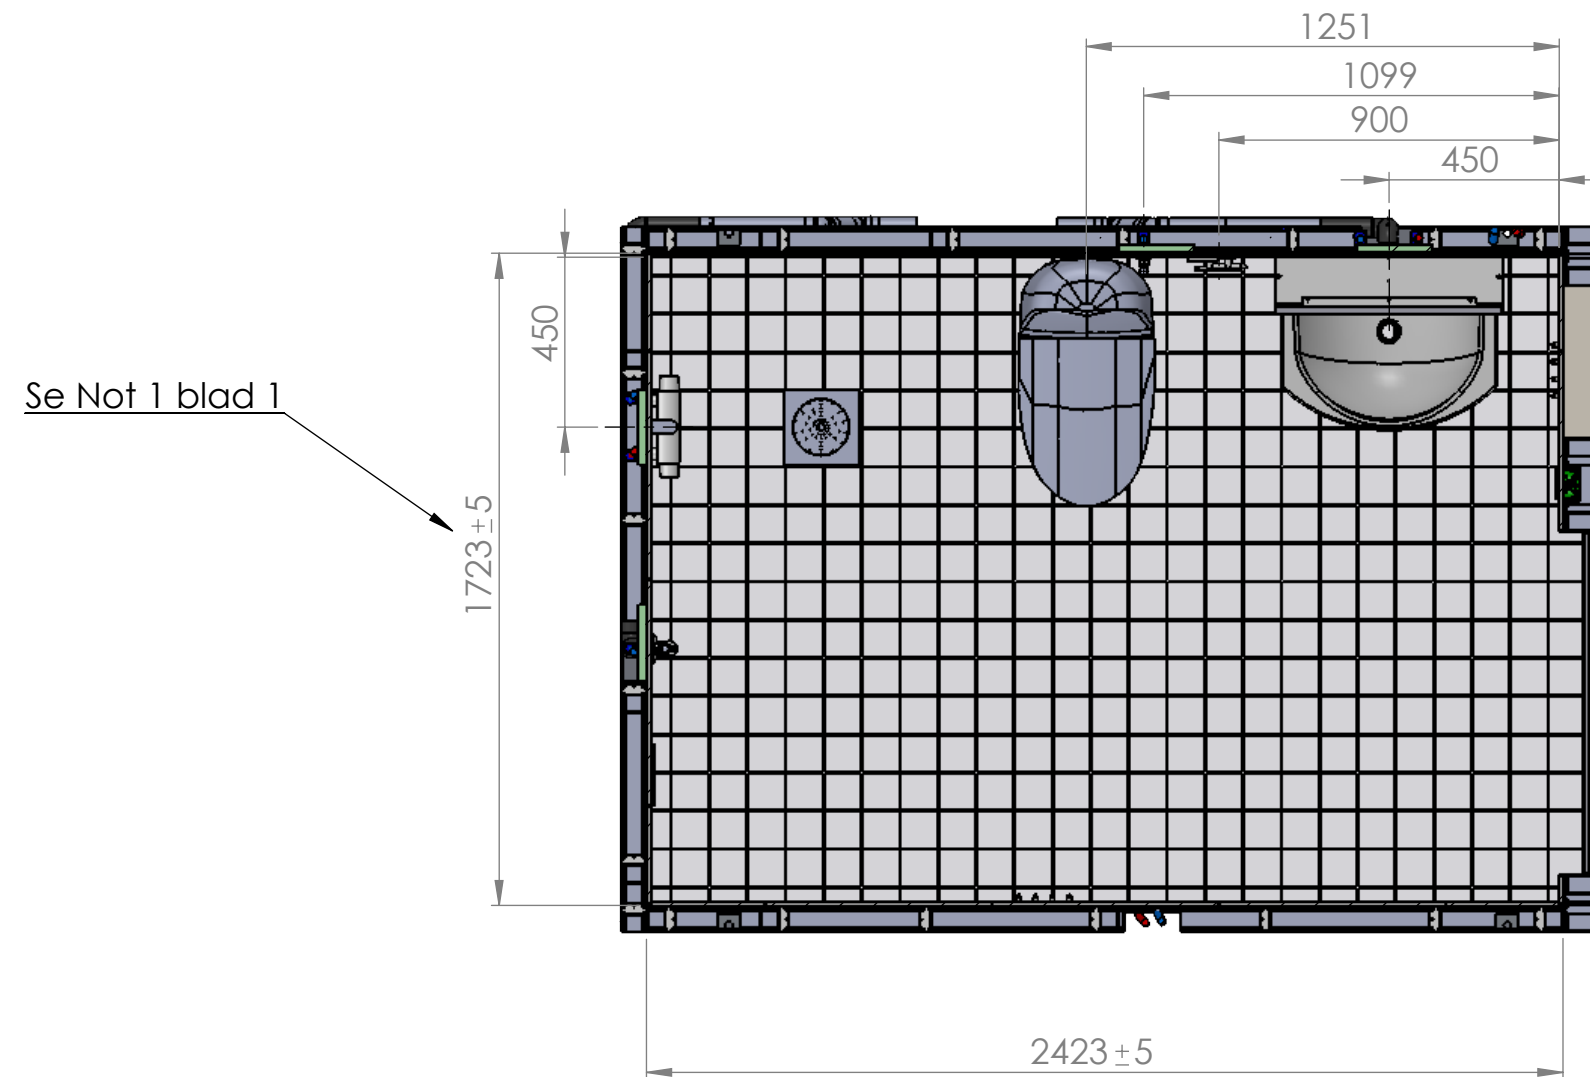


Se Not 1 blad 1

SECTION B-B


SCALE 1 : 20

Designed by AMn	Checked by I.R	General Tolerances ISO 2768-1C		Date 2022-03-01	Scale 1:20
Bonava Industry		Title/Name B 103_02 AV2-220			
		Project Ekosystemet Väsjo Torg			
		Drawing number RB.103-02.R.20.1.2	Edition 003	Sheet 3	

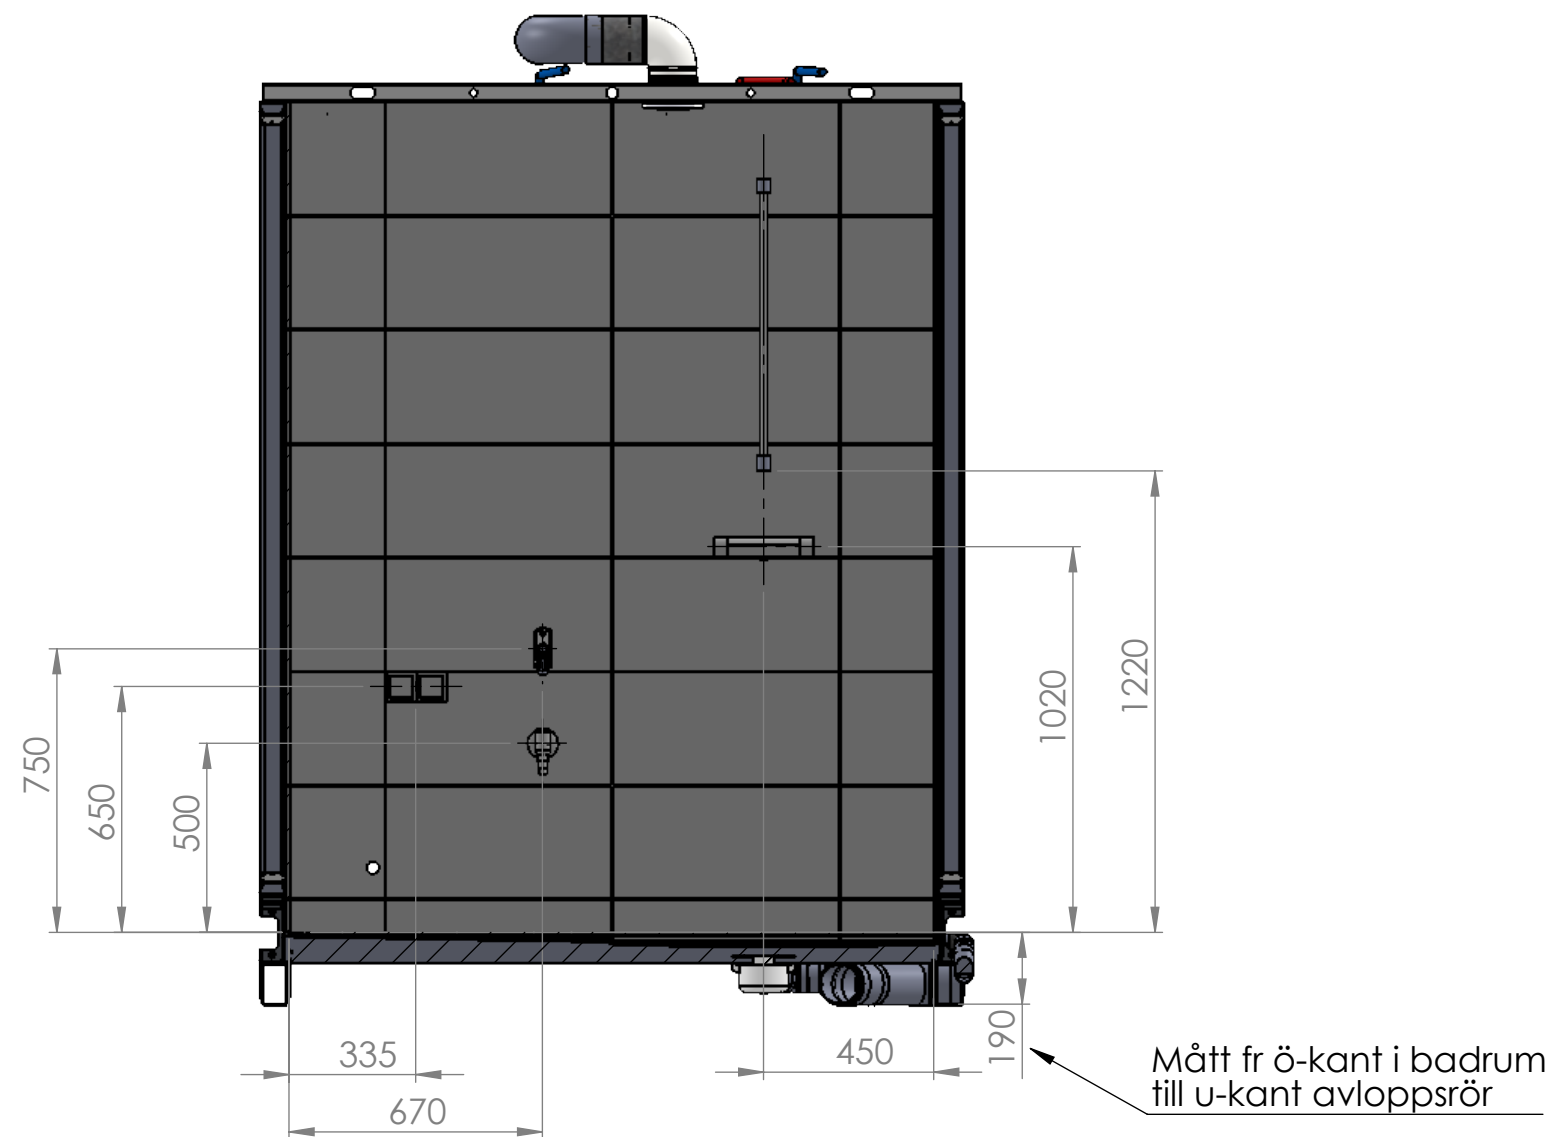


SECTION C-C
SCALE 1 : 20

Designed by AMn	Checked by I.R	General Tolerances ISO 2768-1C		Date 2022-03-01	Scale 1:20
		Title/Name B 103_02 AV2-220			
		Project Ekosystemet Väsjö Torg			
		Drawing number RB.103-02.R.20.1.2	Edition 003	Sheet 4	

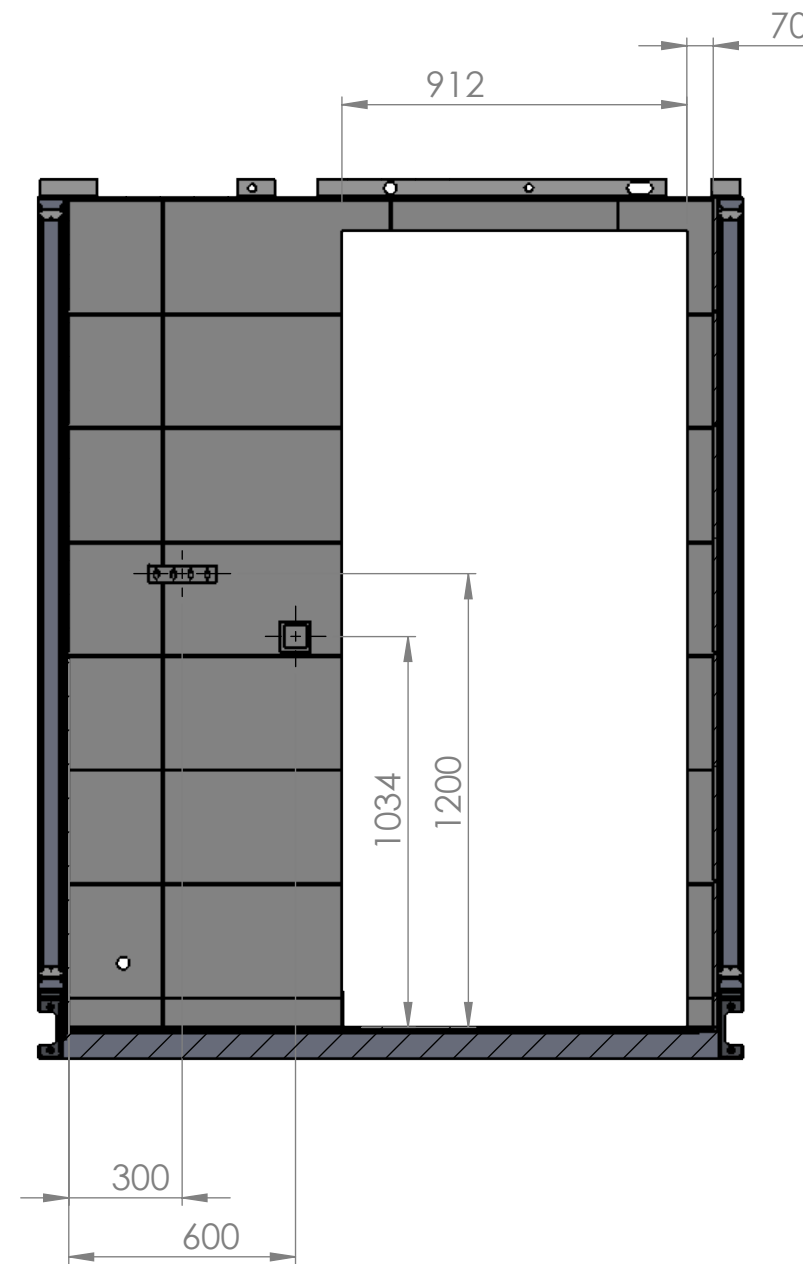


SECTION D-D
SCALE 1 : 20

Designed by AMn	Checked by I.R	General Tolerances ISO 2768-1C		Date 2022-03-01	Scale 1:20
Bonava Industry		Title/Name B 103_02 AV2-220			
		Project Ekosystemet Väsjo Torg			
		Drawing number RB.103-02.R.20.1.2	Edition 003	Sheet 5	

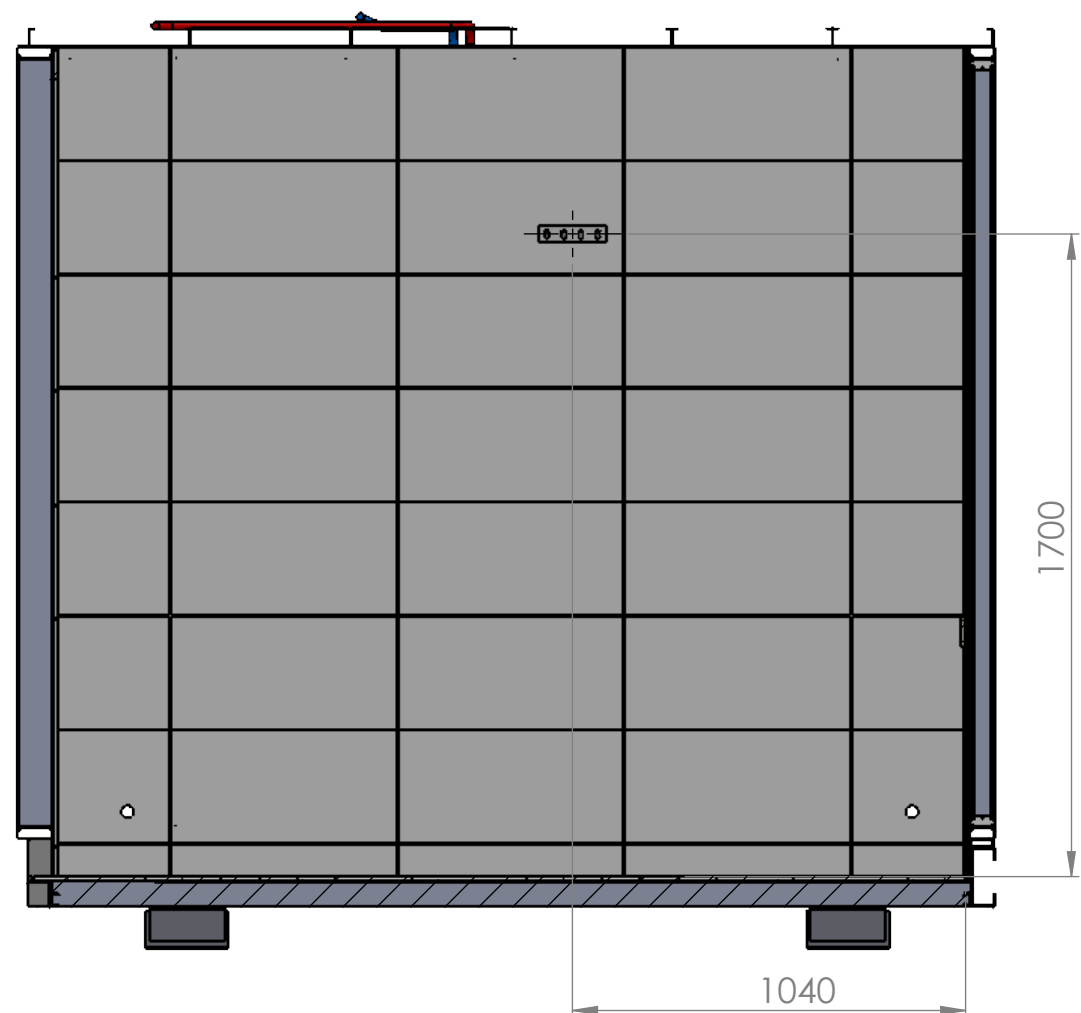

SECTION E-E
SCALE 1 : 20

Designed by AMn	Checked by I.R	General Tolerances ISO 2768-1C		Date 2022-03-01	Scale 1:20
		Title/Name B 103_02 AV2-220			
		Project Ekosystemet Väsjö Torg			
		Drawing number RB.103-02.R.20.1.2	Edition 003	Sheet 6	

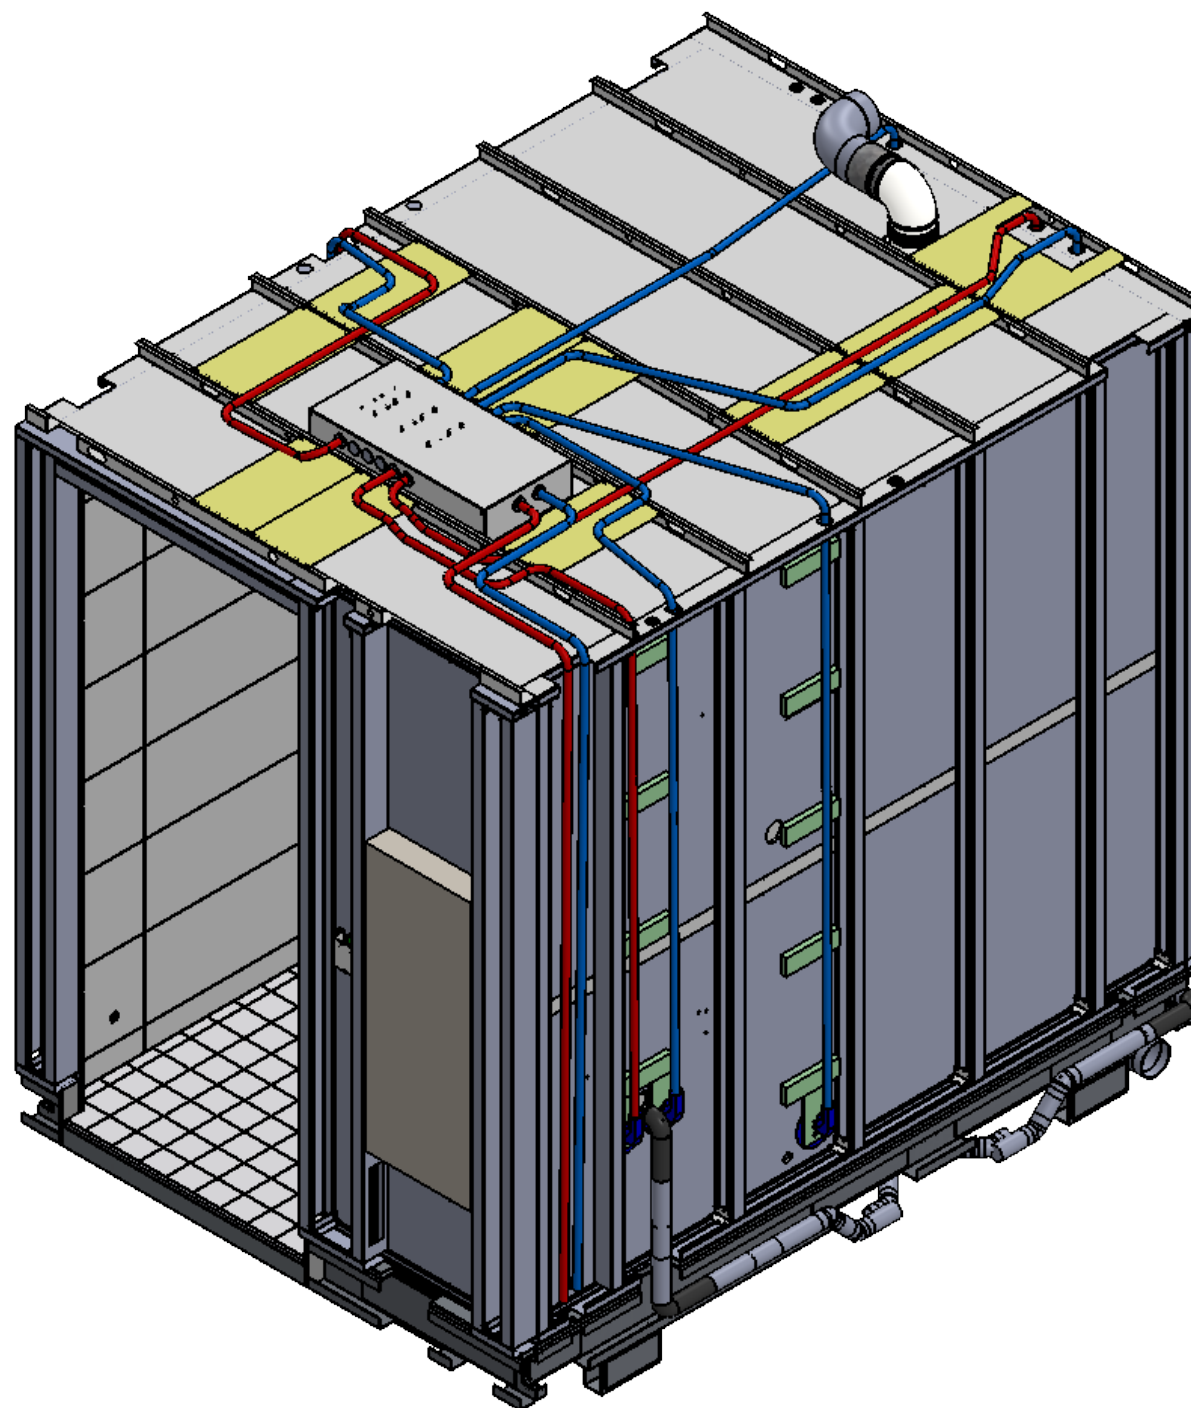

Designed by AMn	Checked by I.R	General Tolerances ISO 2768-1C		Date 2022-03-01	Scale 1:20
		Title/Name B 103_02 AV2-220			
		Project Ekosystemet Väsjö Torg			
		Drawing number RB.103-02.R.20.1.2	Edition 003	Sheet 7	