


The drawing shall not be copied,  
be giving third party without  
O.B.Wiik's consent.

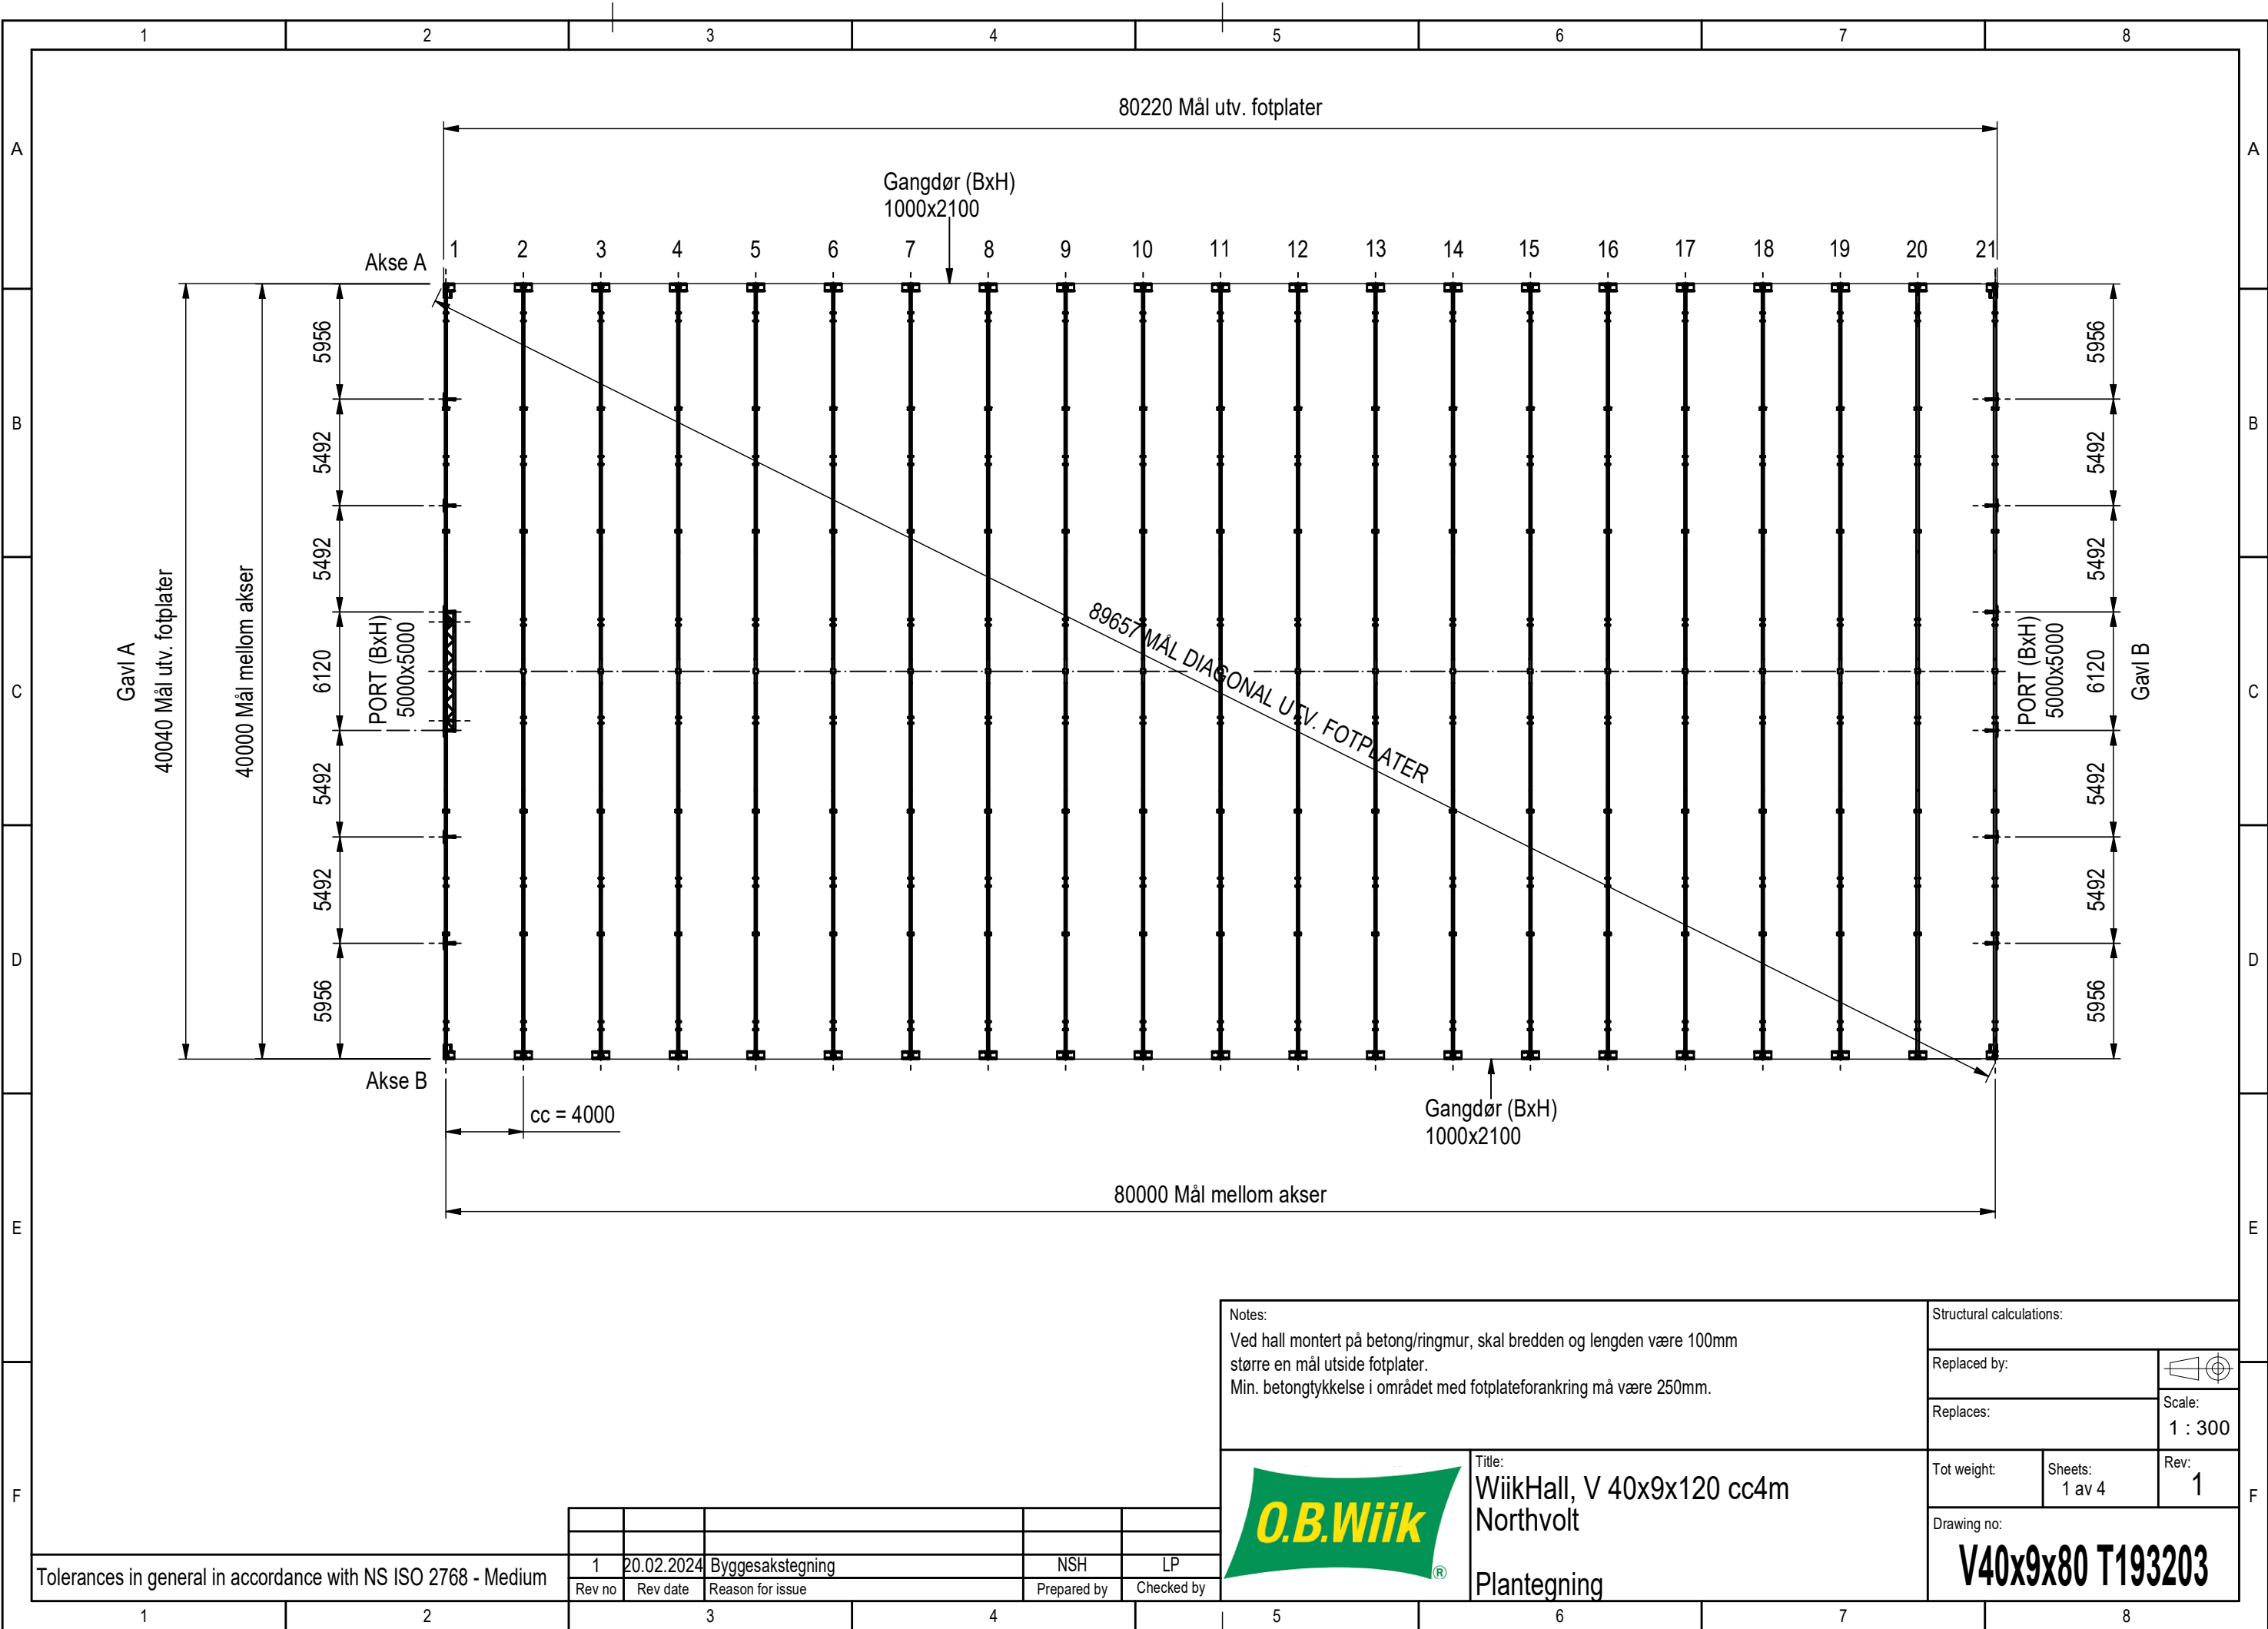

Notes:

Ved hall montert på betong/ringmur, skal bredden og lengden være 100mm større en mål utside fotplater.

Min. betongtykkelse i området med fotplateforankring må være 250mm.

Structural calculations:

|              |                   |
|--------------|-------------------|
| Replaced by: |                   |
| Replaces:    | Scale:<br>1 : 300 |
| Tot weight:  | Sheets:<br>1 av 4 |
|              | Rev:<br>1         |

Drawing no:


**V40x9x80 T193203**

Title:  
WiikHall, V 40x9x120 cc4m  
Northvolt  
Plantegning

|        |            |                  |             |            |
|--------|------------|------------------|-------------|------------|
|        |            |                  |             |            |
| 1      | 20.02.2024 | Byggesakstegning | NSH         | LP         |
| Rev no | Rev date   | Reason for issue | Prepared by | Checked by |

Tolerances in general in accordance with NS ISO 2768 - Medium

The drawing shall not be copied,  
be giving third party without  
O.B.Wiik's consent.

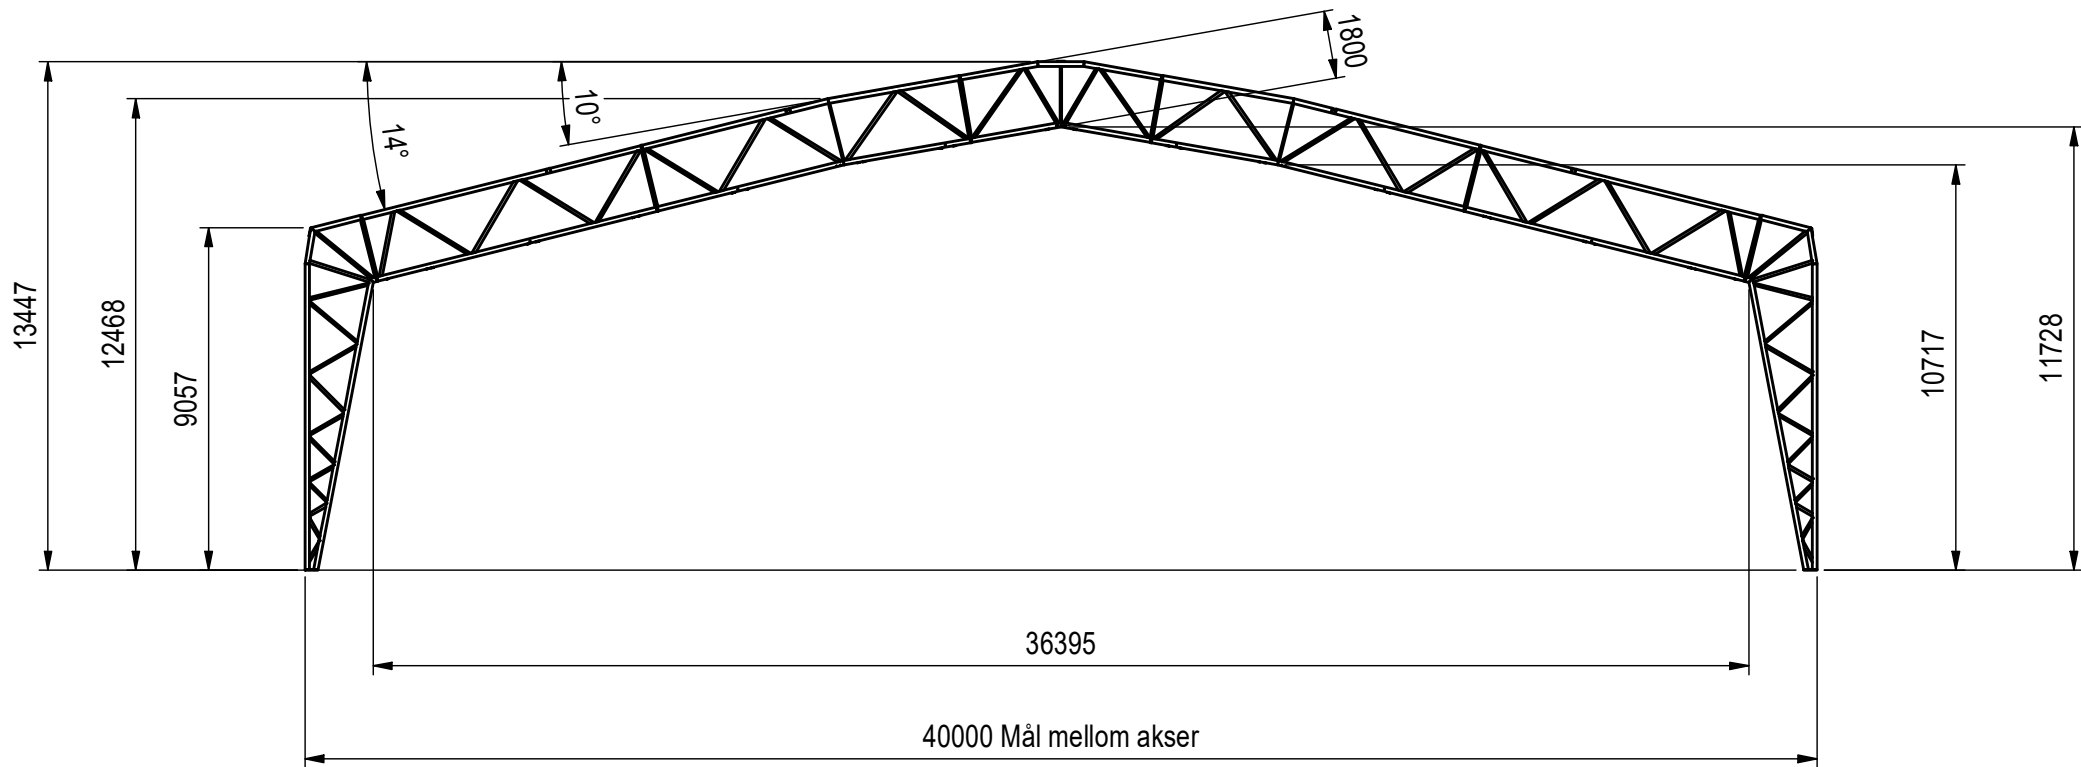

Tolerances in general in accordance with NS ISO 2768 - Medium

|        |            |                  |             |            |  |
|--------|------------|------------------|-------------|------------|--|
|        |            |                  |             |            |  |
| 1      | 20.02.2024 | Byggesakstegning | NSH         | LP         |  |
| Rev no | Rev date   | Reason for issue | Prepared by | Checked by |  |

Notes:



Title:

WiikHall, V 40x9x120 cc4m  
Northvolt  
SNITT

Structural calculations:

Replaced by:

Replaces:

Tot weight:


Sheets:  
2 av 4

Rev:  
1

Scale:  
1 : 200

Drawing no:  
**V40x9x80 T193203**

The drawing shall not be copied,  
be giving third party without  
O.B.Wiik's consent.

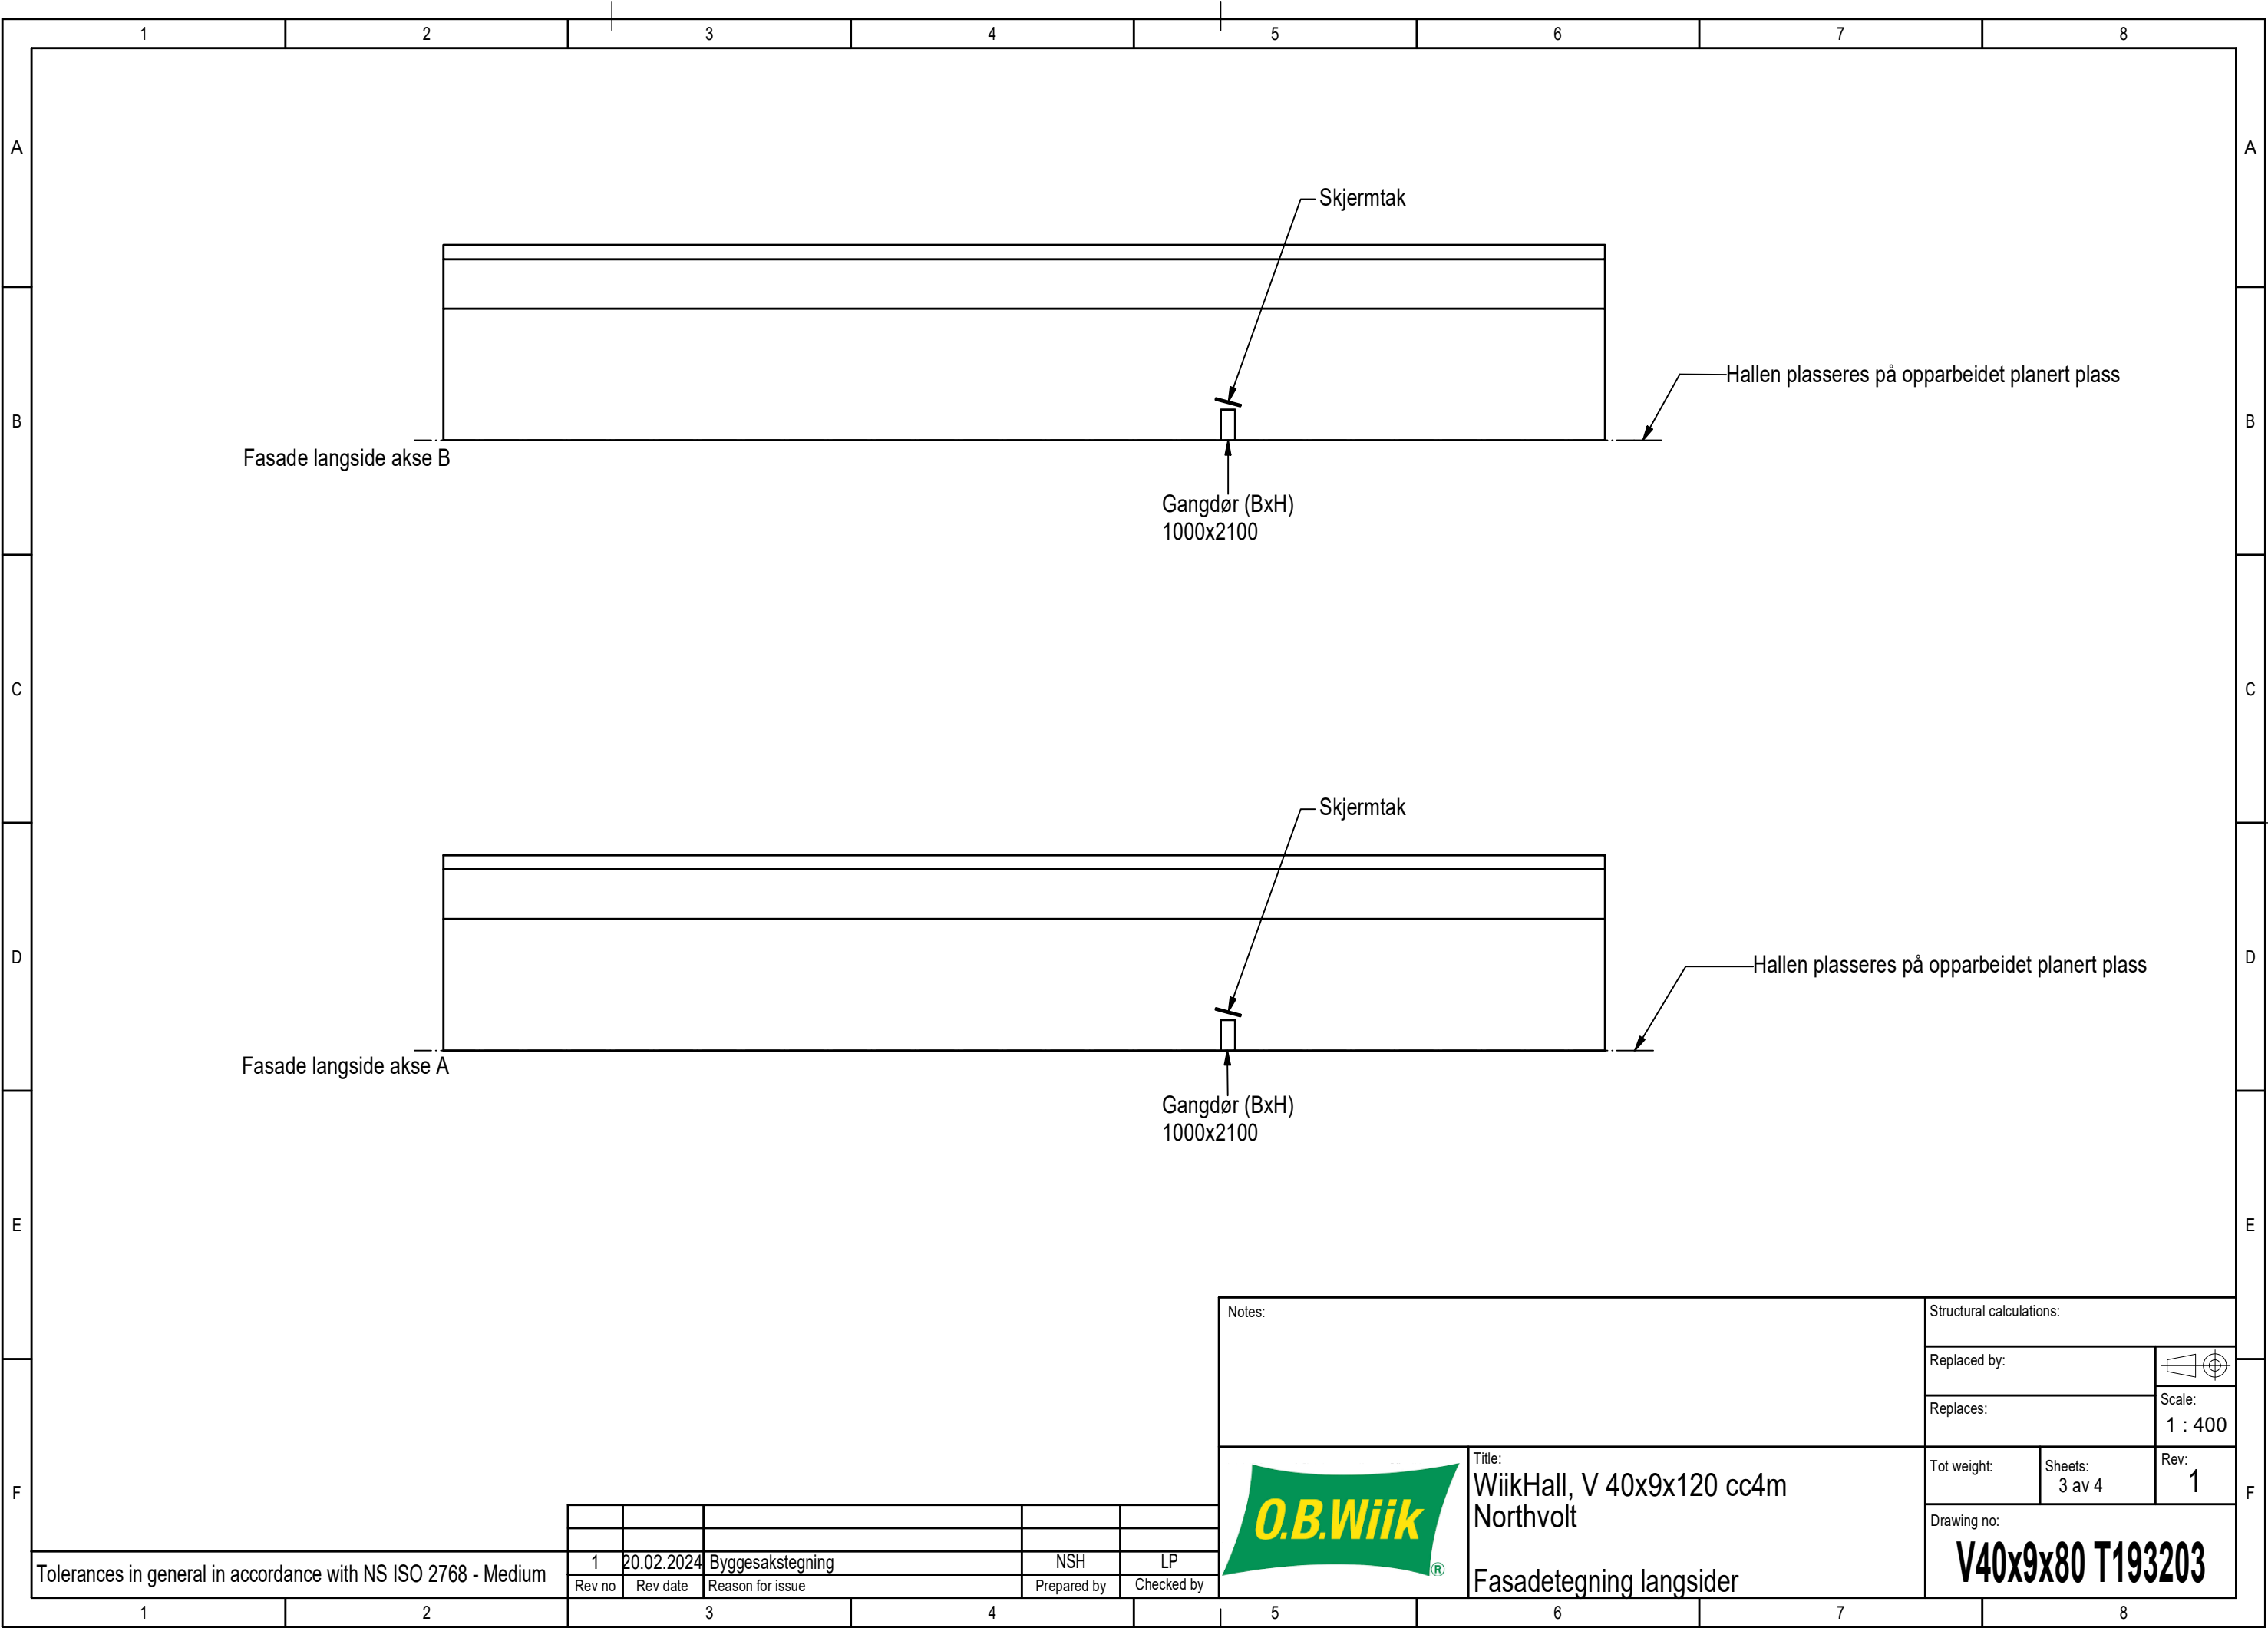

|   |  |                                        |                   |                                                                                       |
|---|--|----------------------------------------|-------------------|---------------------------------------------------------------------------------------|
| Notes:   |  | Structural calculations:               |                   |                                                                                       |
|   |  | Replaced by:                           |                   |  |
|   |  | Replaces:                              |                   | Scale:<br>1 : 400                                                                     |
|  Title:<br>WiikHall, V 40x9x120 cc4m<br>Northvolt<br><br>Fasadetegning langsider |  | Tot weight:                            | Sheets:<br>3 av 4 | Rev:<br>1                                                                             |
|   |  | Drawing no:<br><b>V40x9x80 T193203</b> |                   |                                                                                       |

Tolerances in general in accordance with NS ISO 2768 - Medium

|        |            |                  |             |            |
|--------|------------|------------------|-------------|------------|
|        |            |                  |             |            |
| 1      | 20.02.2024 | Byggesakstegning | NSH         | LP         |
| Rev no | Rev date   | Reason for issue | Prepared by | Checked by |

The drawing shall not be copied,  
be giving third party without  
O.B.Wiik's consent.

