



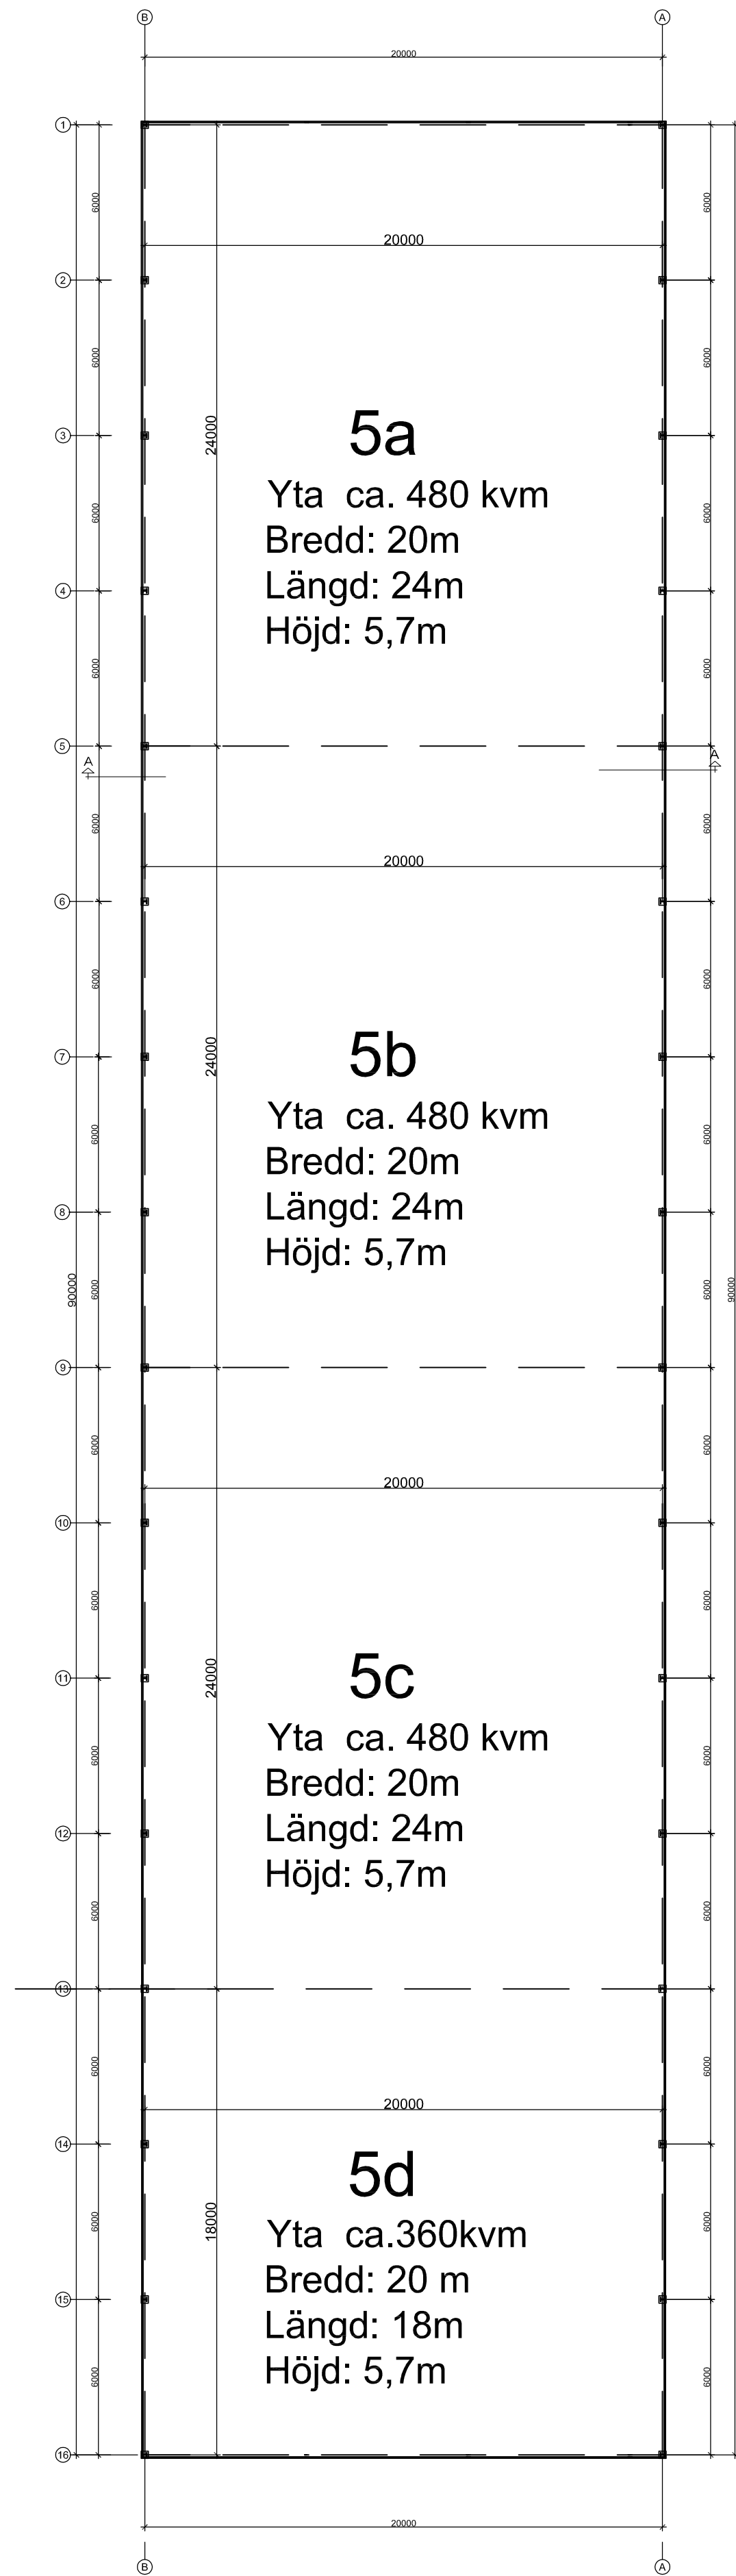

5

PLAN skala 1:200

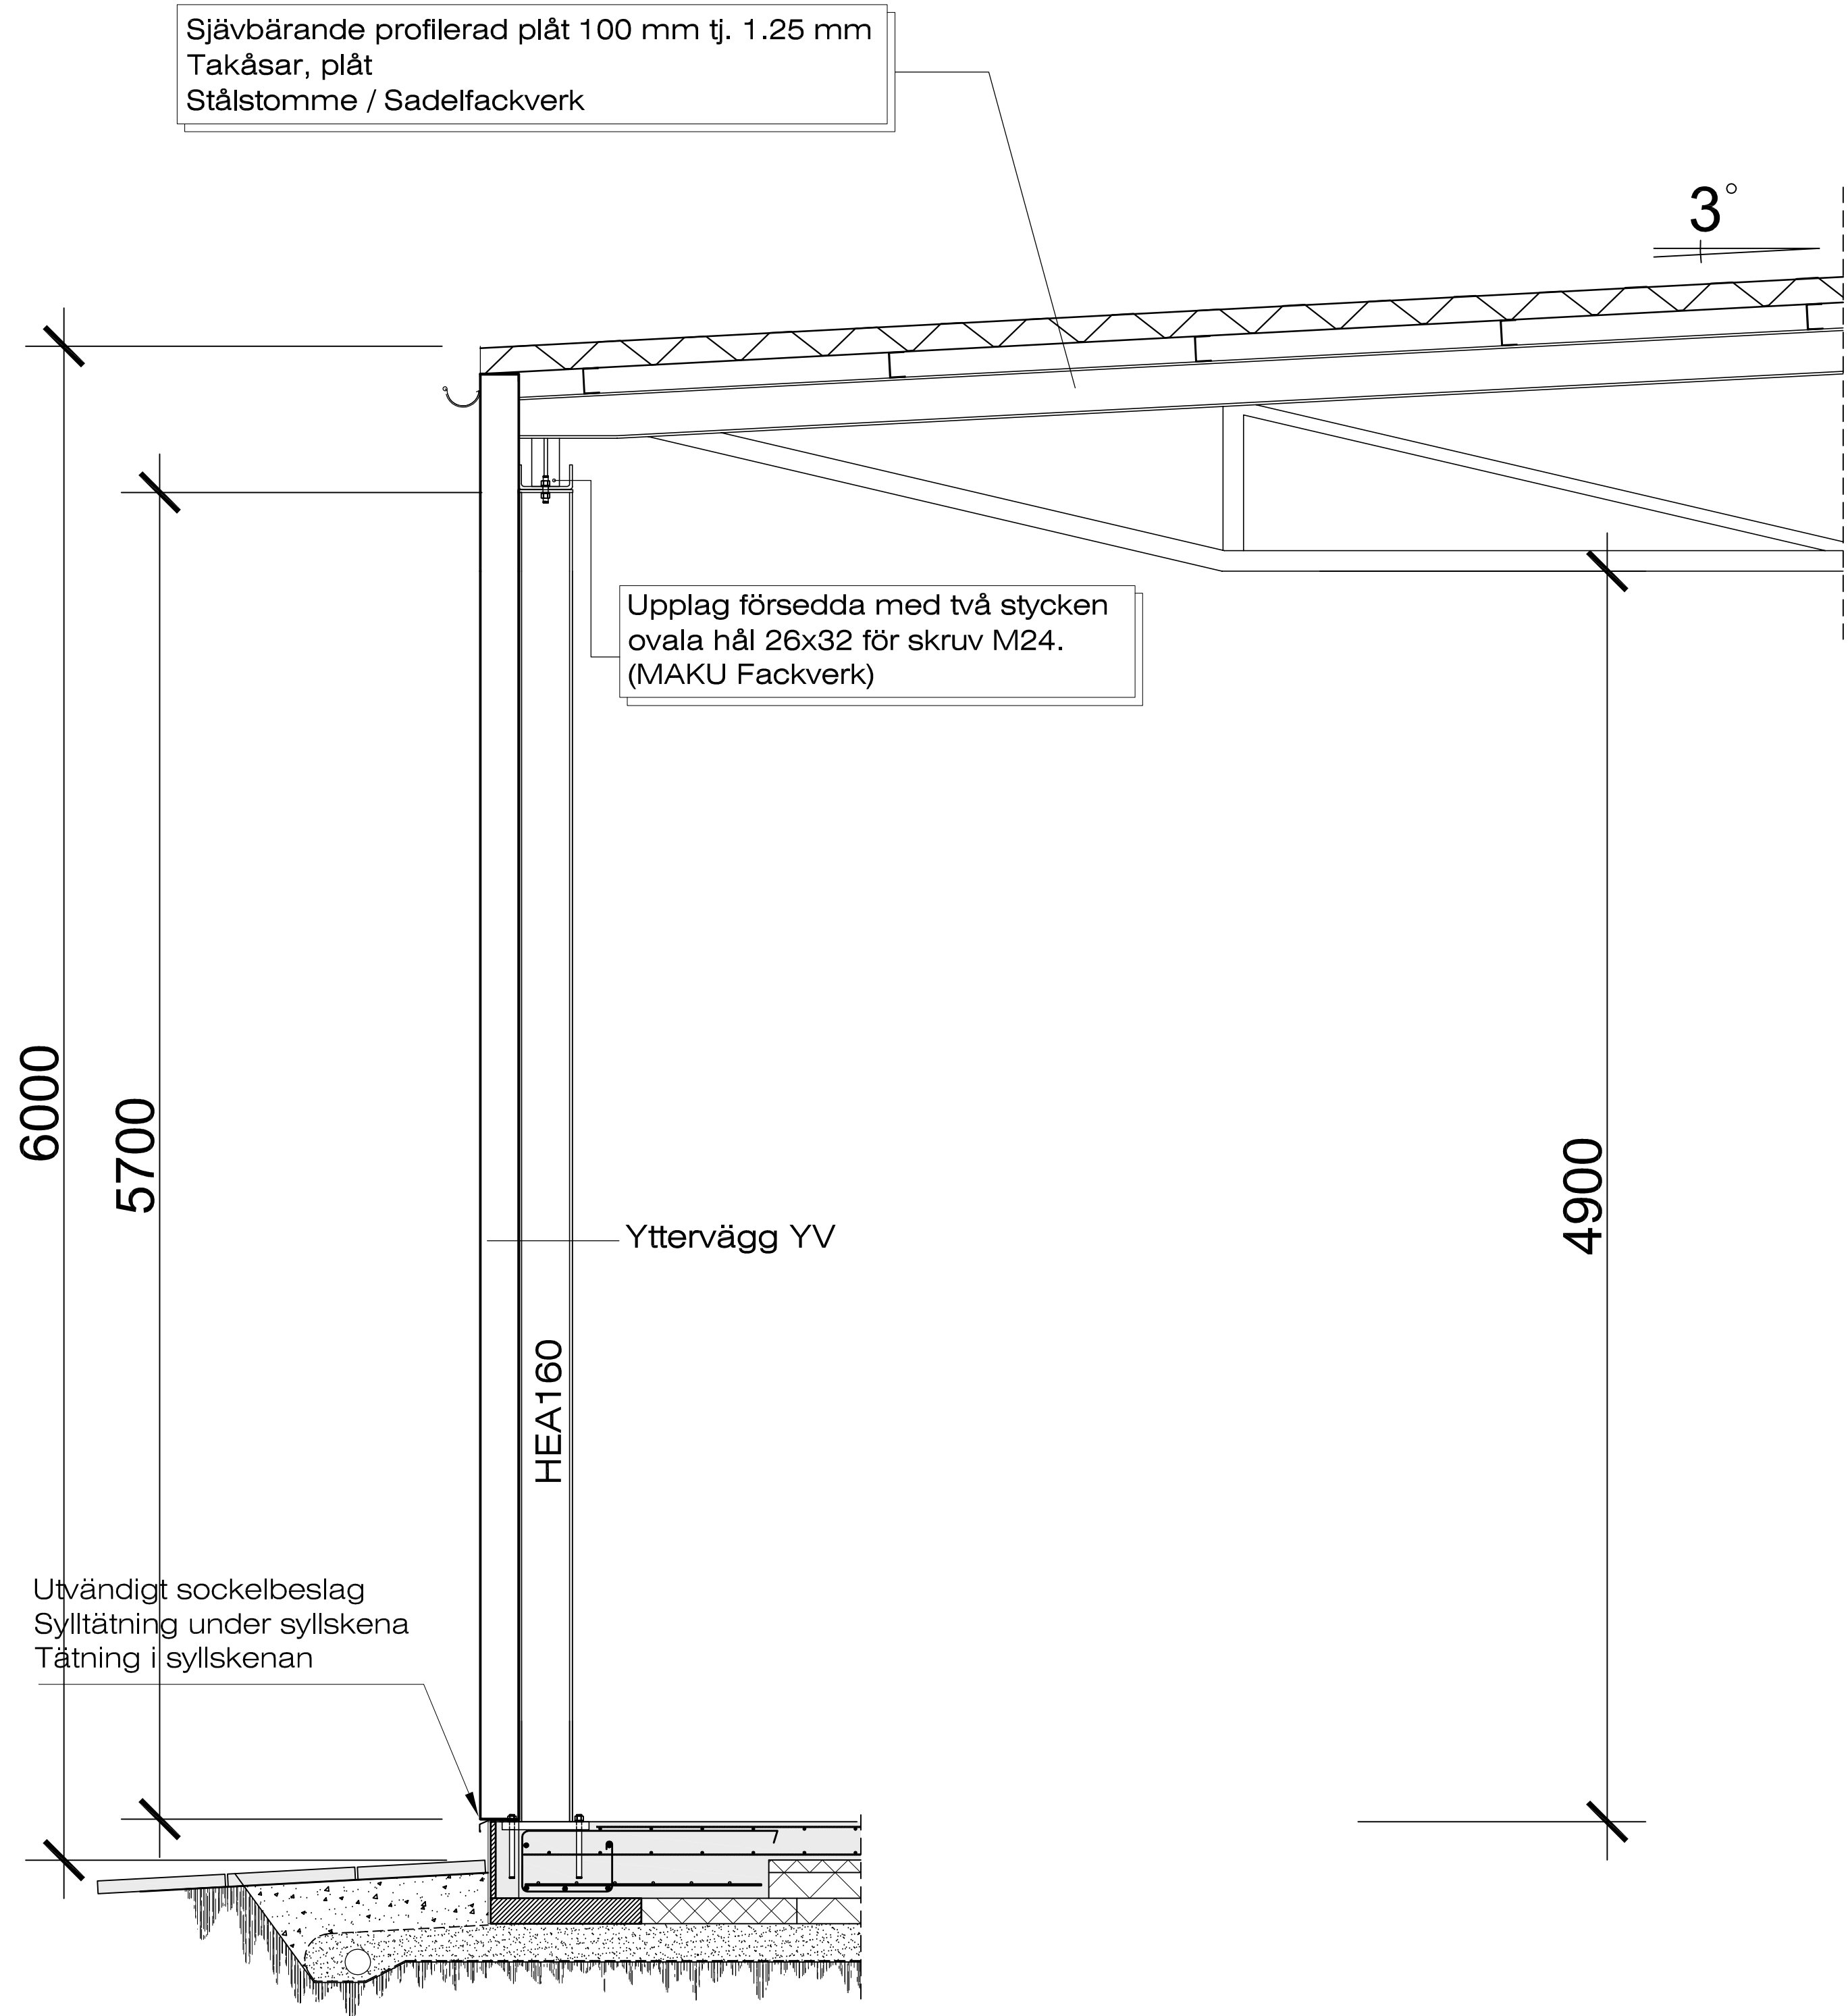

Sektion A-A skala1:20

Projektering enl. EKS 10

				Plan HALL 5 Sektion A-A			
				Pergo Trelleborg			
Obj.nr		Ritad.	Konstr.				
S.A		S.A.					
Dat.		Godkänd.		Skala.	Ritn.nr.	Rev.	
01-02-2025				1:200 ,1:20	K-01		